

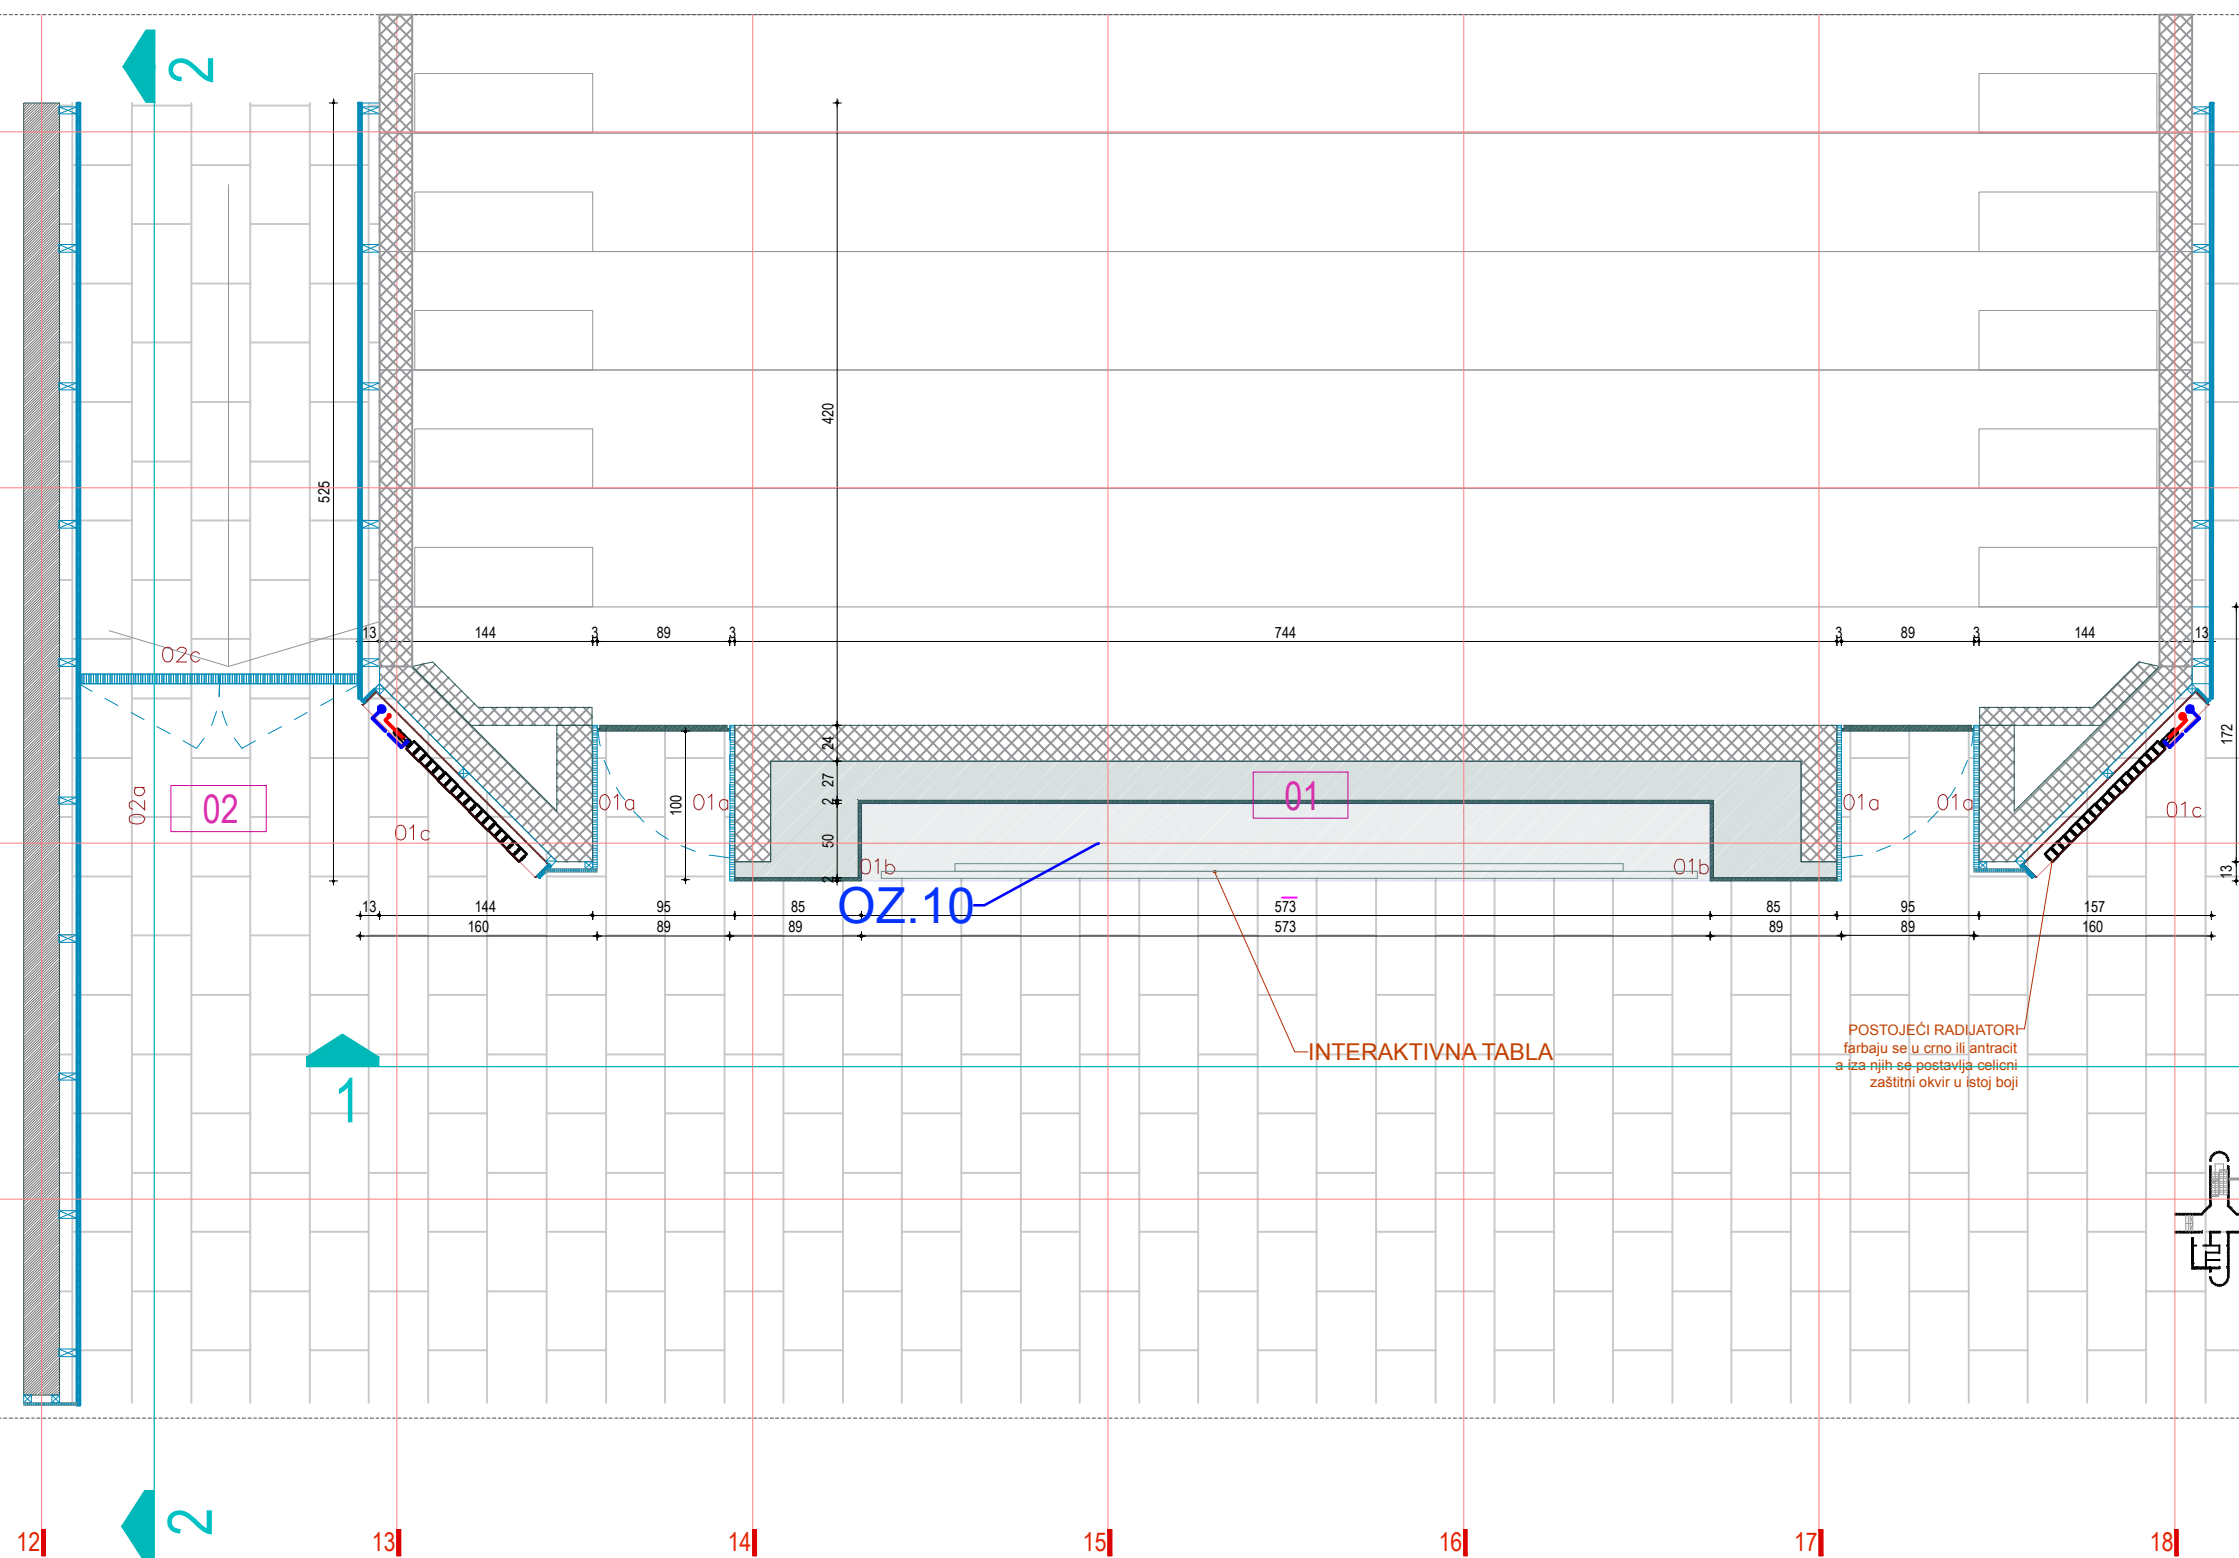


01	02
osnova	

 

- | | |
|---|---|
|  | Armirano - betonski zid |
|  | MRŠAVI BETON |
|  | Fasadni giter / opeka |
|  | GK ploča |
|  | Radijatori |
|  | KNAUF spuščeni plafon |
|  | OBLOGA MDF VLAGOOTPORNÍ (CRNI) FSC |
|  | Obloga lim 2-3 mm / antracit boja za metal |
|  | Postoječi podovi / polirani |
|  | Parforirana čelična mreža na otkonstruktiji prema detalju |
|  | Antracit zid / boja na mrežici, lijevku, gletu |
|  | Žardinjera h=75 cm |
|  | TRAVA , ZELENÍLO |
|  | ALUCOBOND® PLUS / 405 Reflect Mirror 4mm 125cm*250cm |
|  | 2059937 EQUINOX 168 2500 940 SSC_001 |
|  | izlocavija - kamena ili mineralna vuna |
|  | hidroizolacija |
|  | ZEMLJA |
|  | ŠLJUNAK |

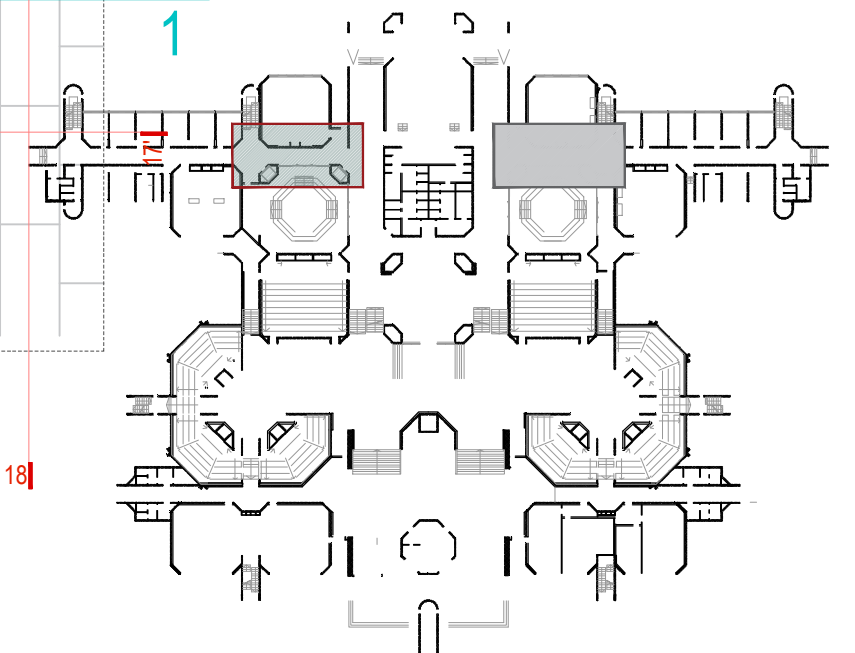

***Napomena: Sve mjere provjeriti na licu mjesta! Prilikom izvođenja, projekat arh. usaglasiti sa postojećim instalacijama / ostalim fazama!
Izvođač je dužan da izradi sve radioničke crteže i da ih pošalje projektantu na odobrenje!