


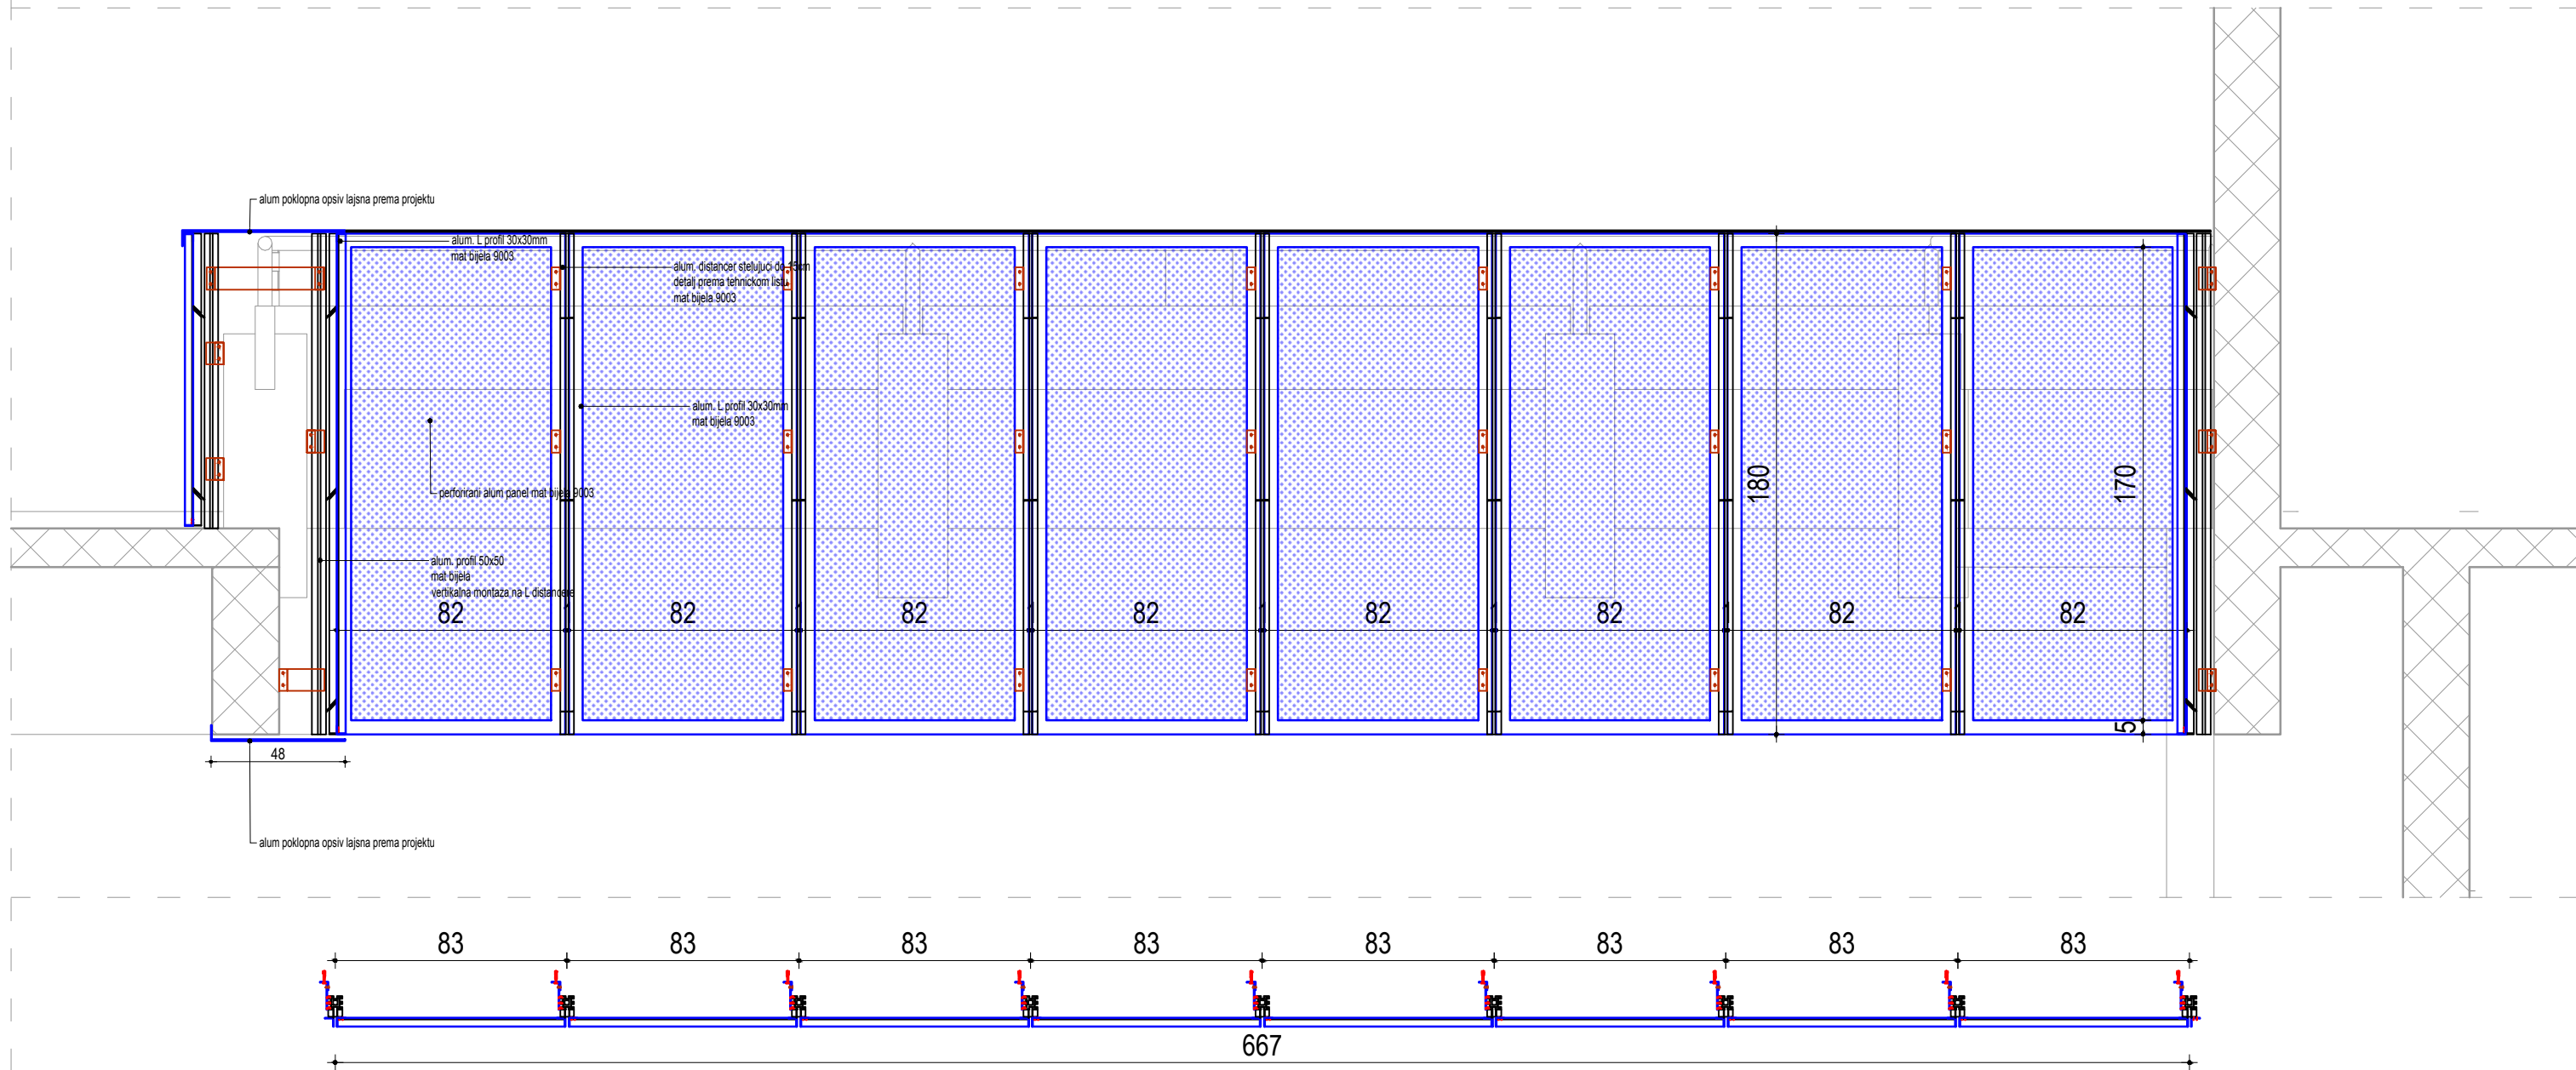

NAPOMENA:
Perforated mesh of aluminum panels to be made on aluminum construction according to technical sheet.
Color ral 9003 mat
It is necessary to clad and the inner sides of the corridor according to the project
It is necessary to make a cover plate / cover according to the given dimensions

Installation to be done on spacers provided for this system

Perforated aluminum panel is chosen in cooperation with the architect

Napomena:

Sve mjere provjeriti na licu mjesta! Prilikom izvođenja, projekat arh. usaglasiti sa postojećim instalacijama / ostalim fazama!
Izvođač je dužan da izradi sve radioničke crteže i da ih pošalje projektantu na odobrenje!