


09b

09b'

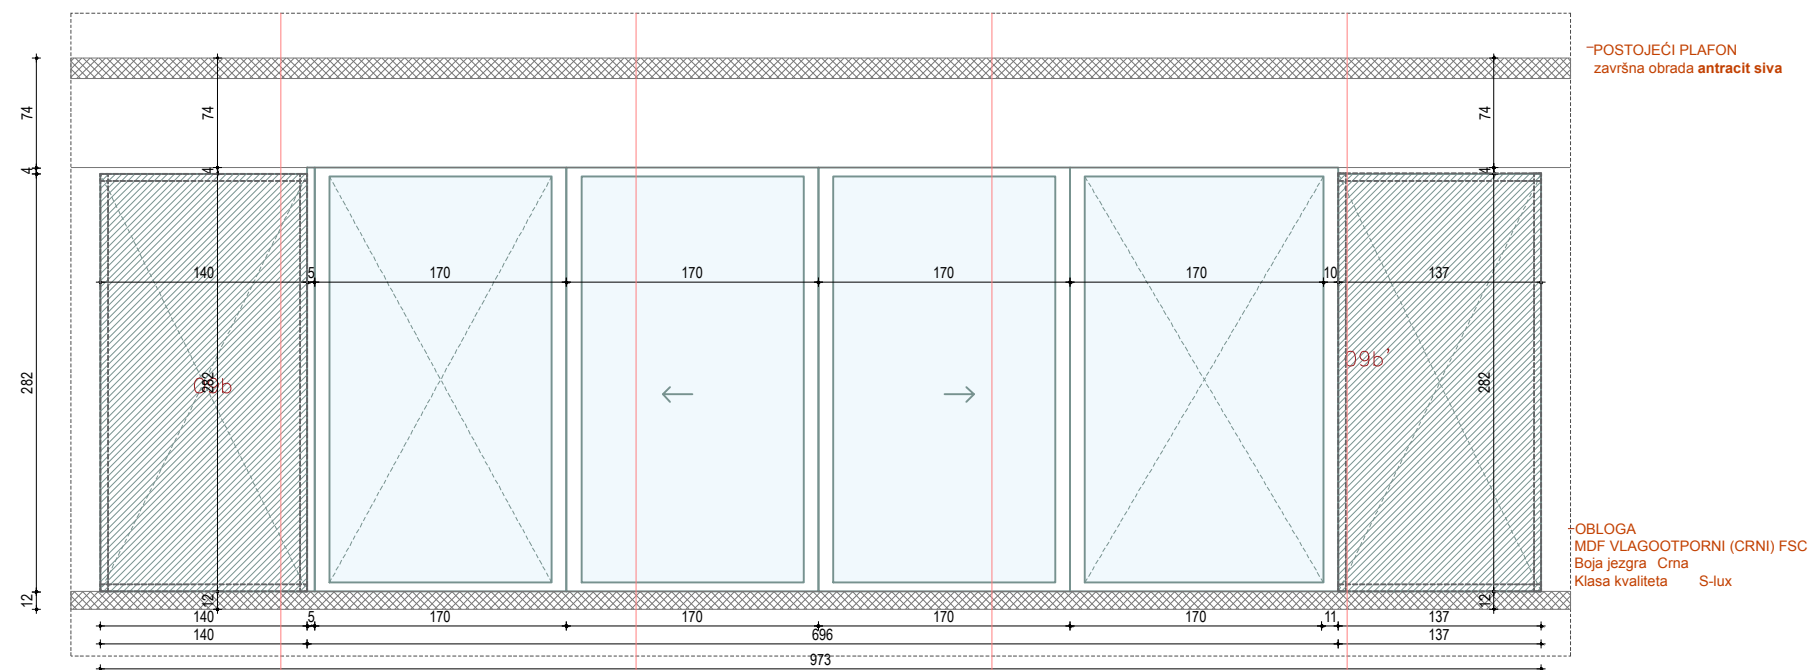


14

15

16

17 - OZ.11

09a


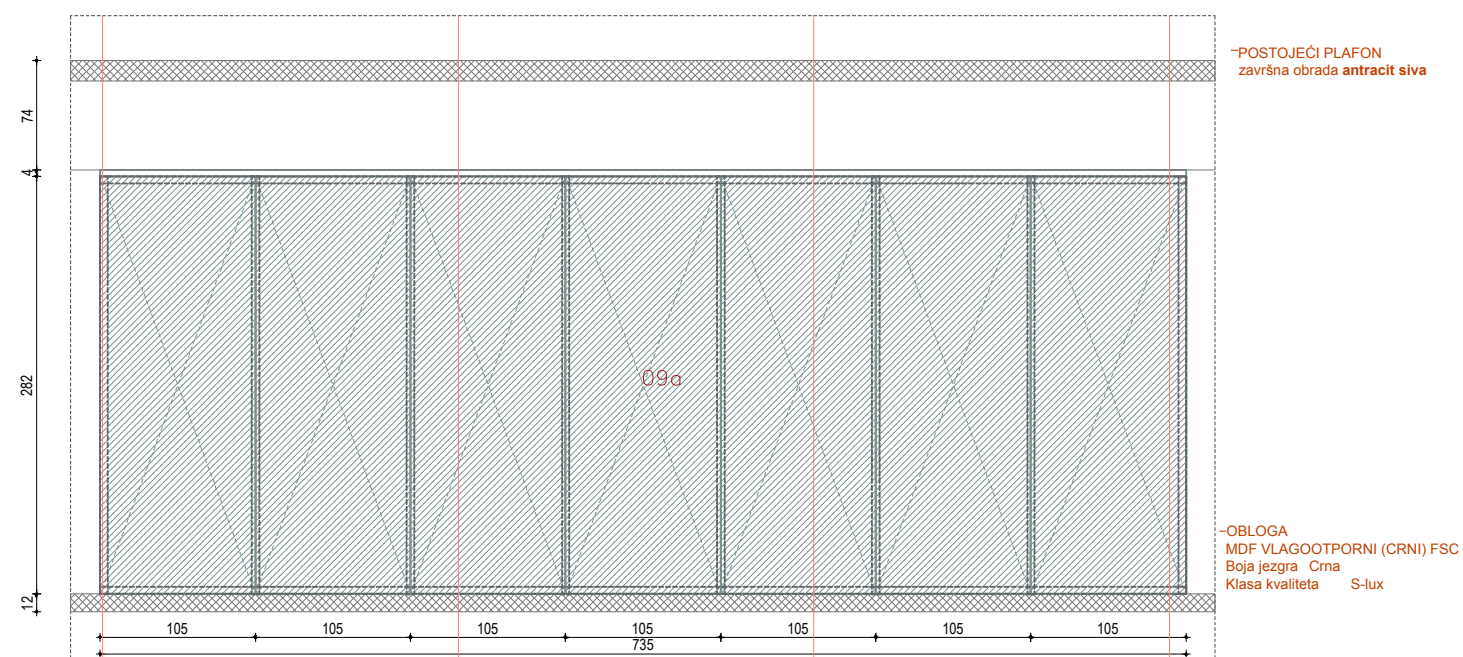



14

15

16

17

 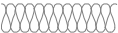- | LEGENDA _ MATERIJALA I ŠRAFURA | |
|---|---|
|  | Armirano - betonski zid |
|  | MRŠAVI BETON |
|  | Fasadni giter / opeka |
|  | GK ploča |
|  | Radijatori |
|  | KNAUF spuštjeni plafon |
|  | OBLOGA MDF VLAGOOTPORNI (CRNI) FSC |
|  | Obloga lim 2-3 mm / antracit boja za metal |
|  | Postojeći podovi / polirani |
|  | Parforirana čelična mreža na otkonstruktiji prema detalju |
|  | Antracit zid / boja na mrežici, lijepku, gletu |
|  | Žardinjera h=75 cm |
|  | TRAVA , ZELENILO |
|  | ALUCOBOND® PLUS / 405 Reflect Mirror 4mm 125cm*250cm |
|  | 2059937 EQUINOX 168 2500 940 SSC_001 |
|  | izlocavija - kamena ili mineralna vuna |
|  | hidroizolacija |
|  | ZEMLJA |
|  | ŠLJUNAK |

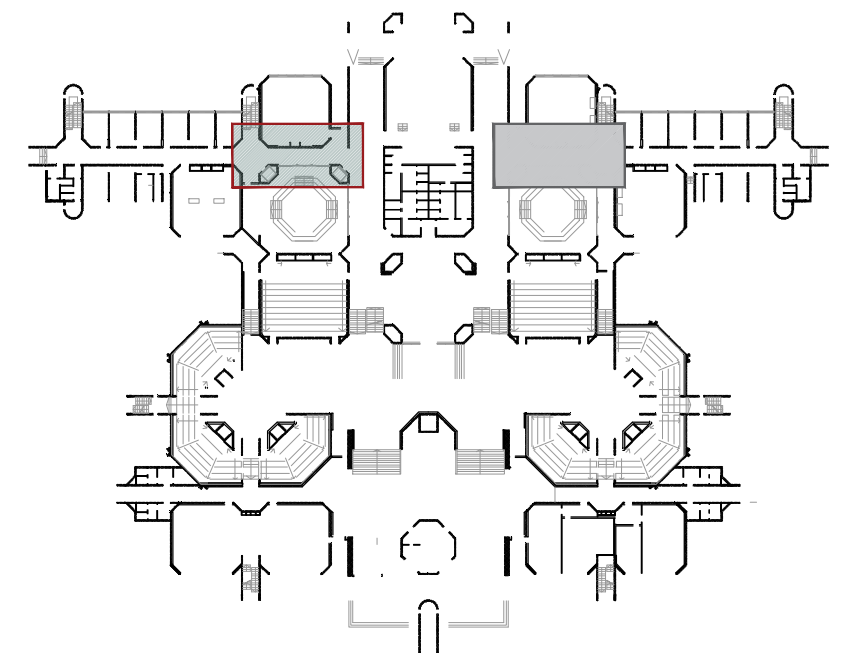

*****Napomena:**

Sve mjere provjeriti na licu mjesta! Prilikom izvođenja, projekat arh. usaglasiti sa postojećim instalacijama / ostalim fazama!
Izvođač je dužan da izradi sve radioničke crteže i da ih pošalje projektantu na odobrenje!