


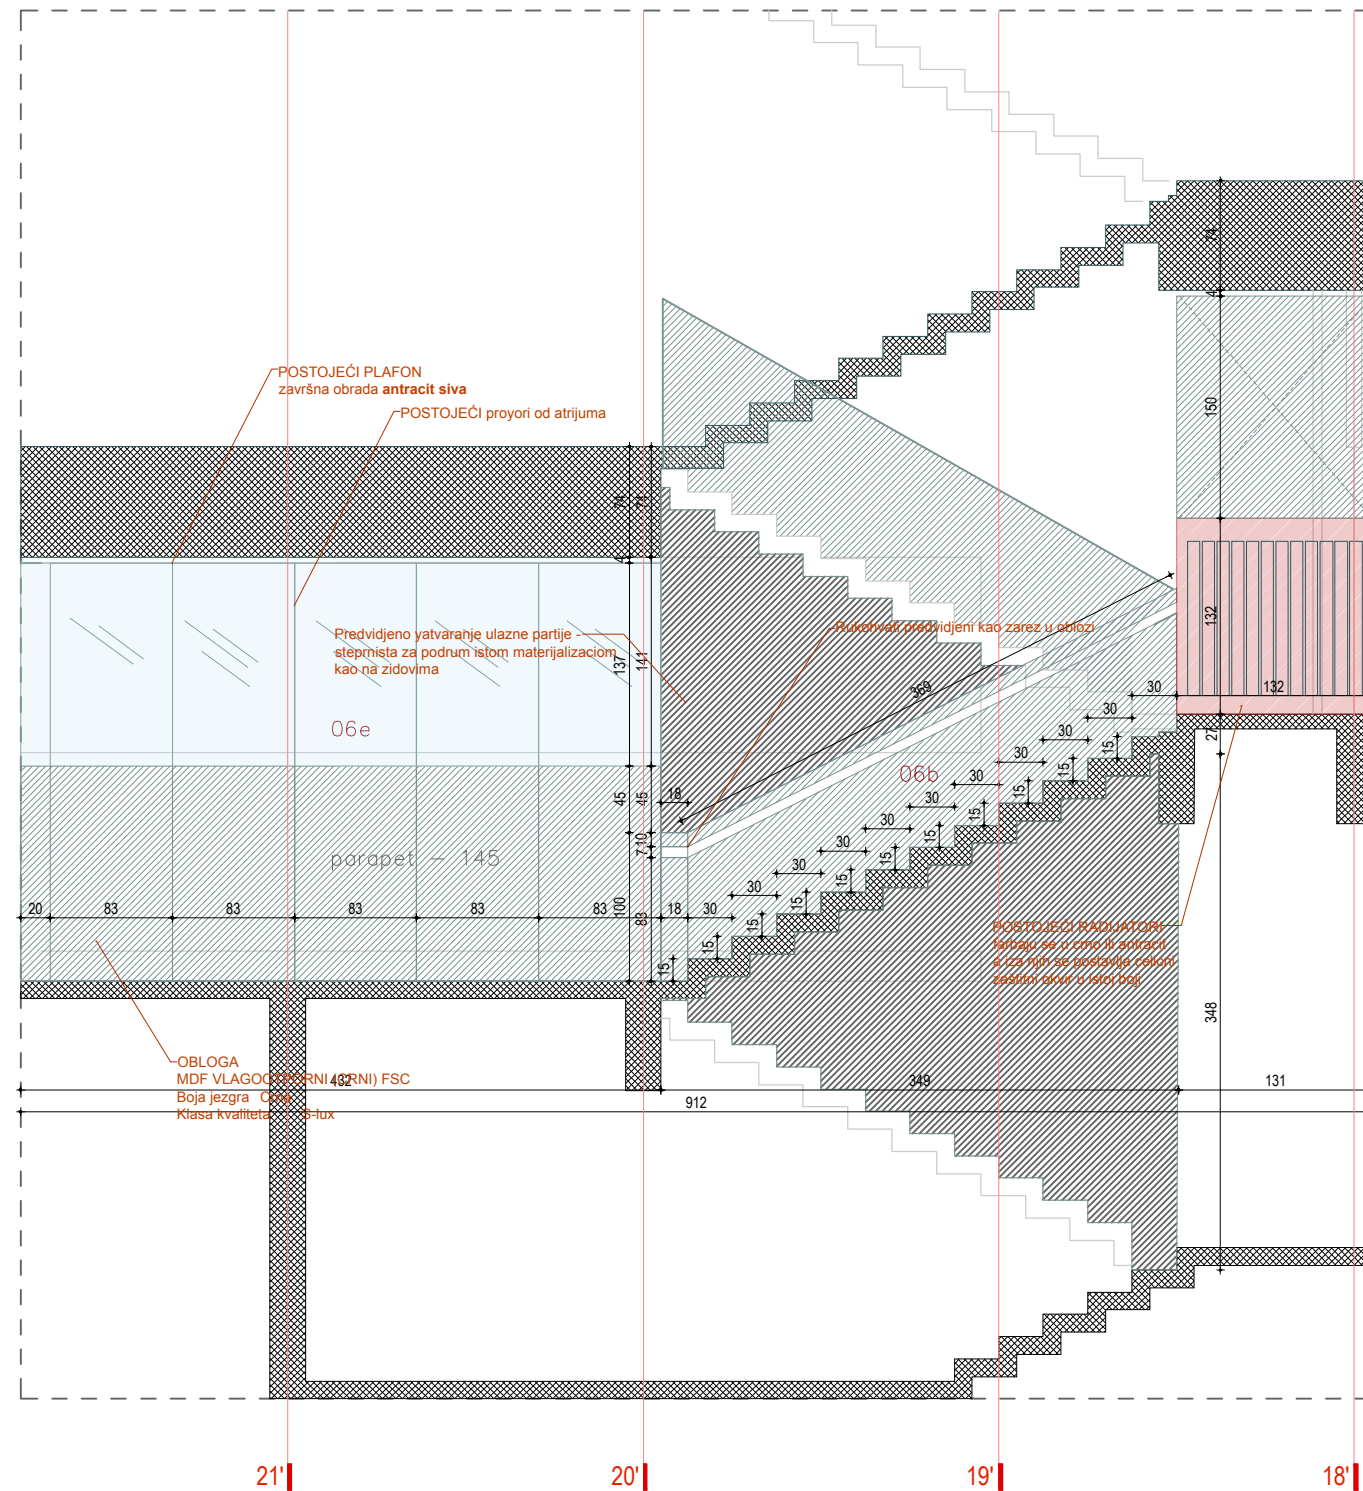



+7,20
Il sprat

+3,60
I sprat

QZ.12

±0,00
Prizemlje

C_C

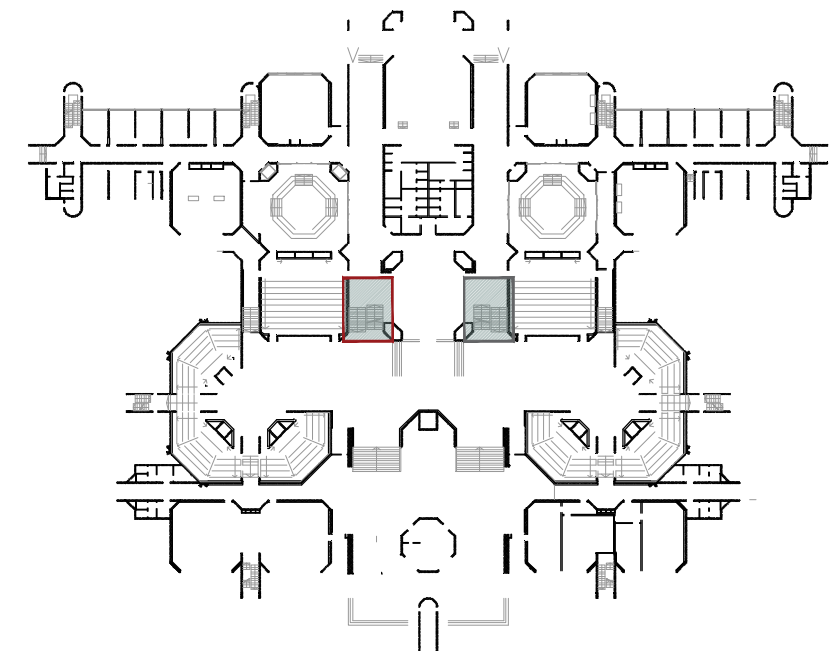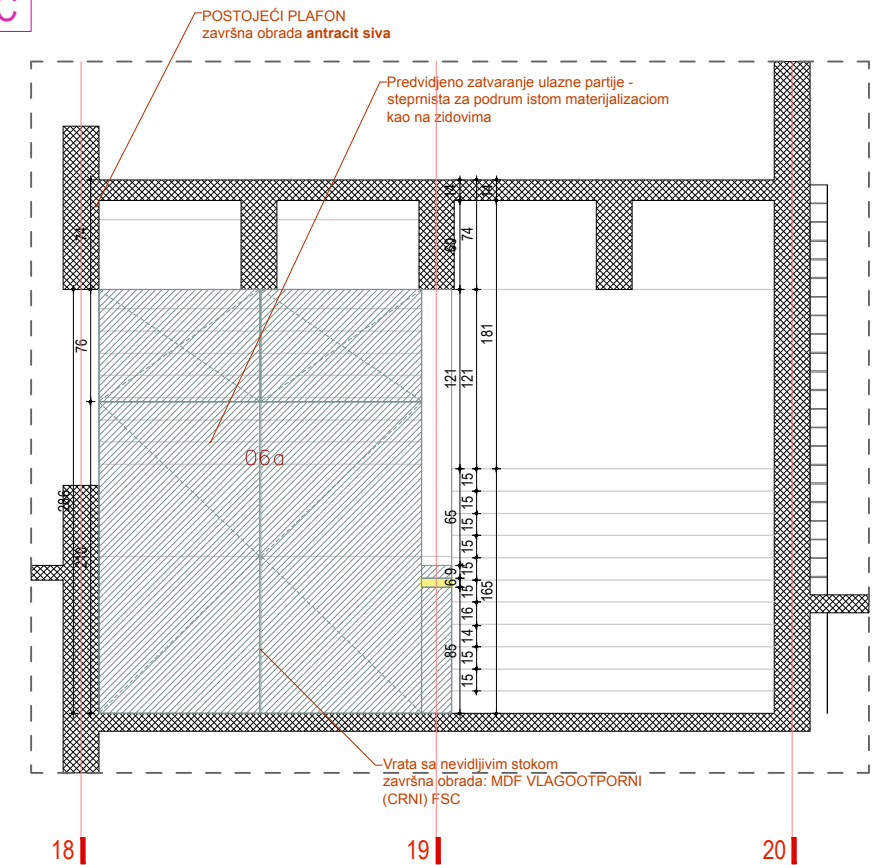

LEGENDA _ MATERIJALA I ŠRAFURA	
	Parforirana čelična mreža na otkonstrukciji prema detalju
	Armirano - betonski zid
	MRŠAVI BETON
	Fasadni giter / opeka
	GK ploča
	Antracit zid / boja na mrežici, lijepku, gletu
	Žardinjera h=75 cm
	TRAVA , ZELENILLO
	ALUCOBOND® PLUS / 405 Reflect Mirror 4mm 125cm*250cm
	Radijatori
	KNAUF spuštteni plafon
	OBLOGA MDF VLAGOOTPORNI (CRNI) FSC
	Obloga lim 2-3 mm / antracit boja za metal
	Postojeći podovi / polirani
	2059937 EQUINOX 168 2500 940 SSC_001
	izlocavija - kamena ili mineralna vuna
	hidroizolacija
	ZEMLJA
	ŠLJUNAK

*****Napomena:** Sve mjere provjeriti na licu mjesta! Prilikom izvođenja, projekat arh. usaglasiti sa postojećim instalacijama / ostalim fazama!
Izvođač je dužan da izradi sve radioničke crteže i da ih pošalje projektantu na odobrenje!