

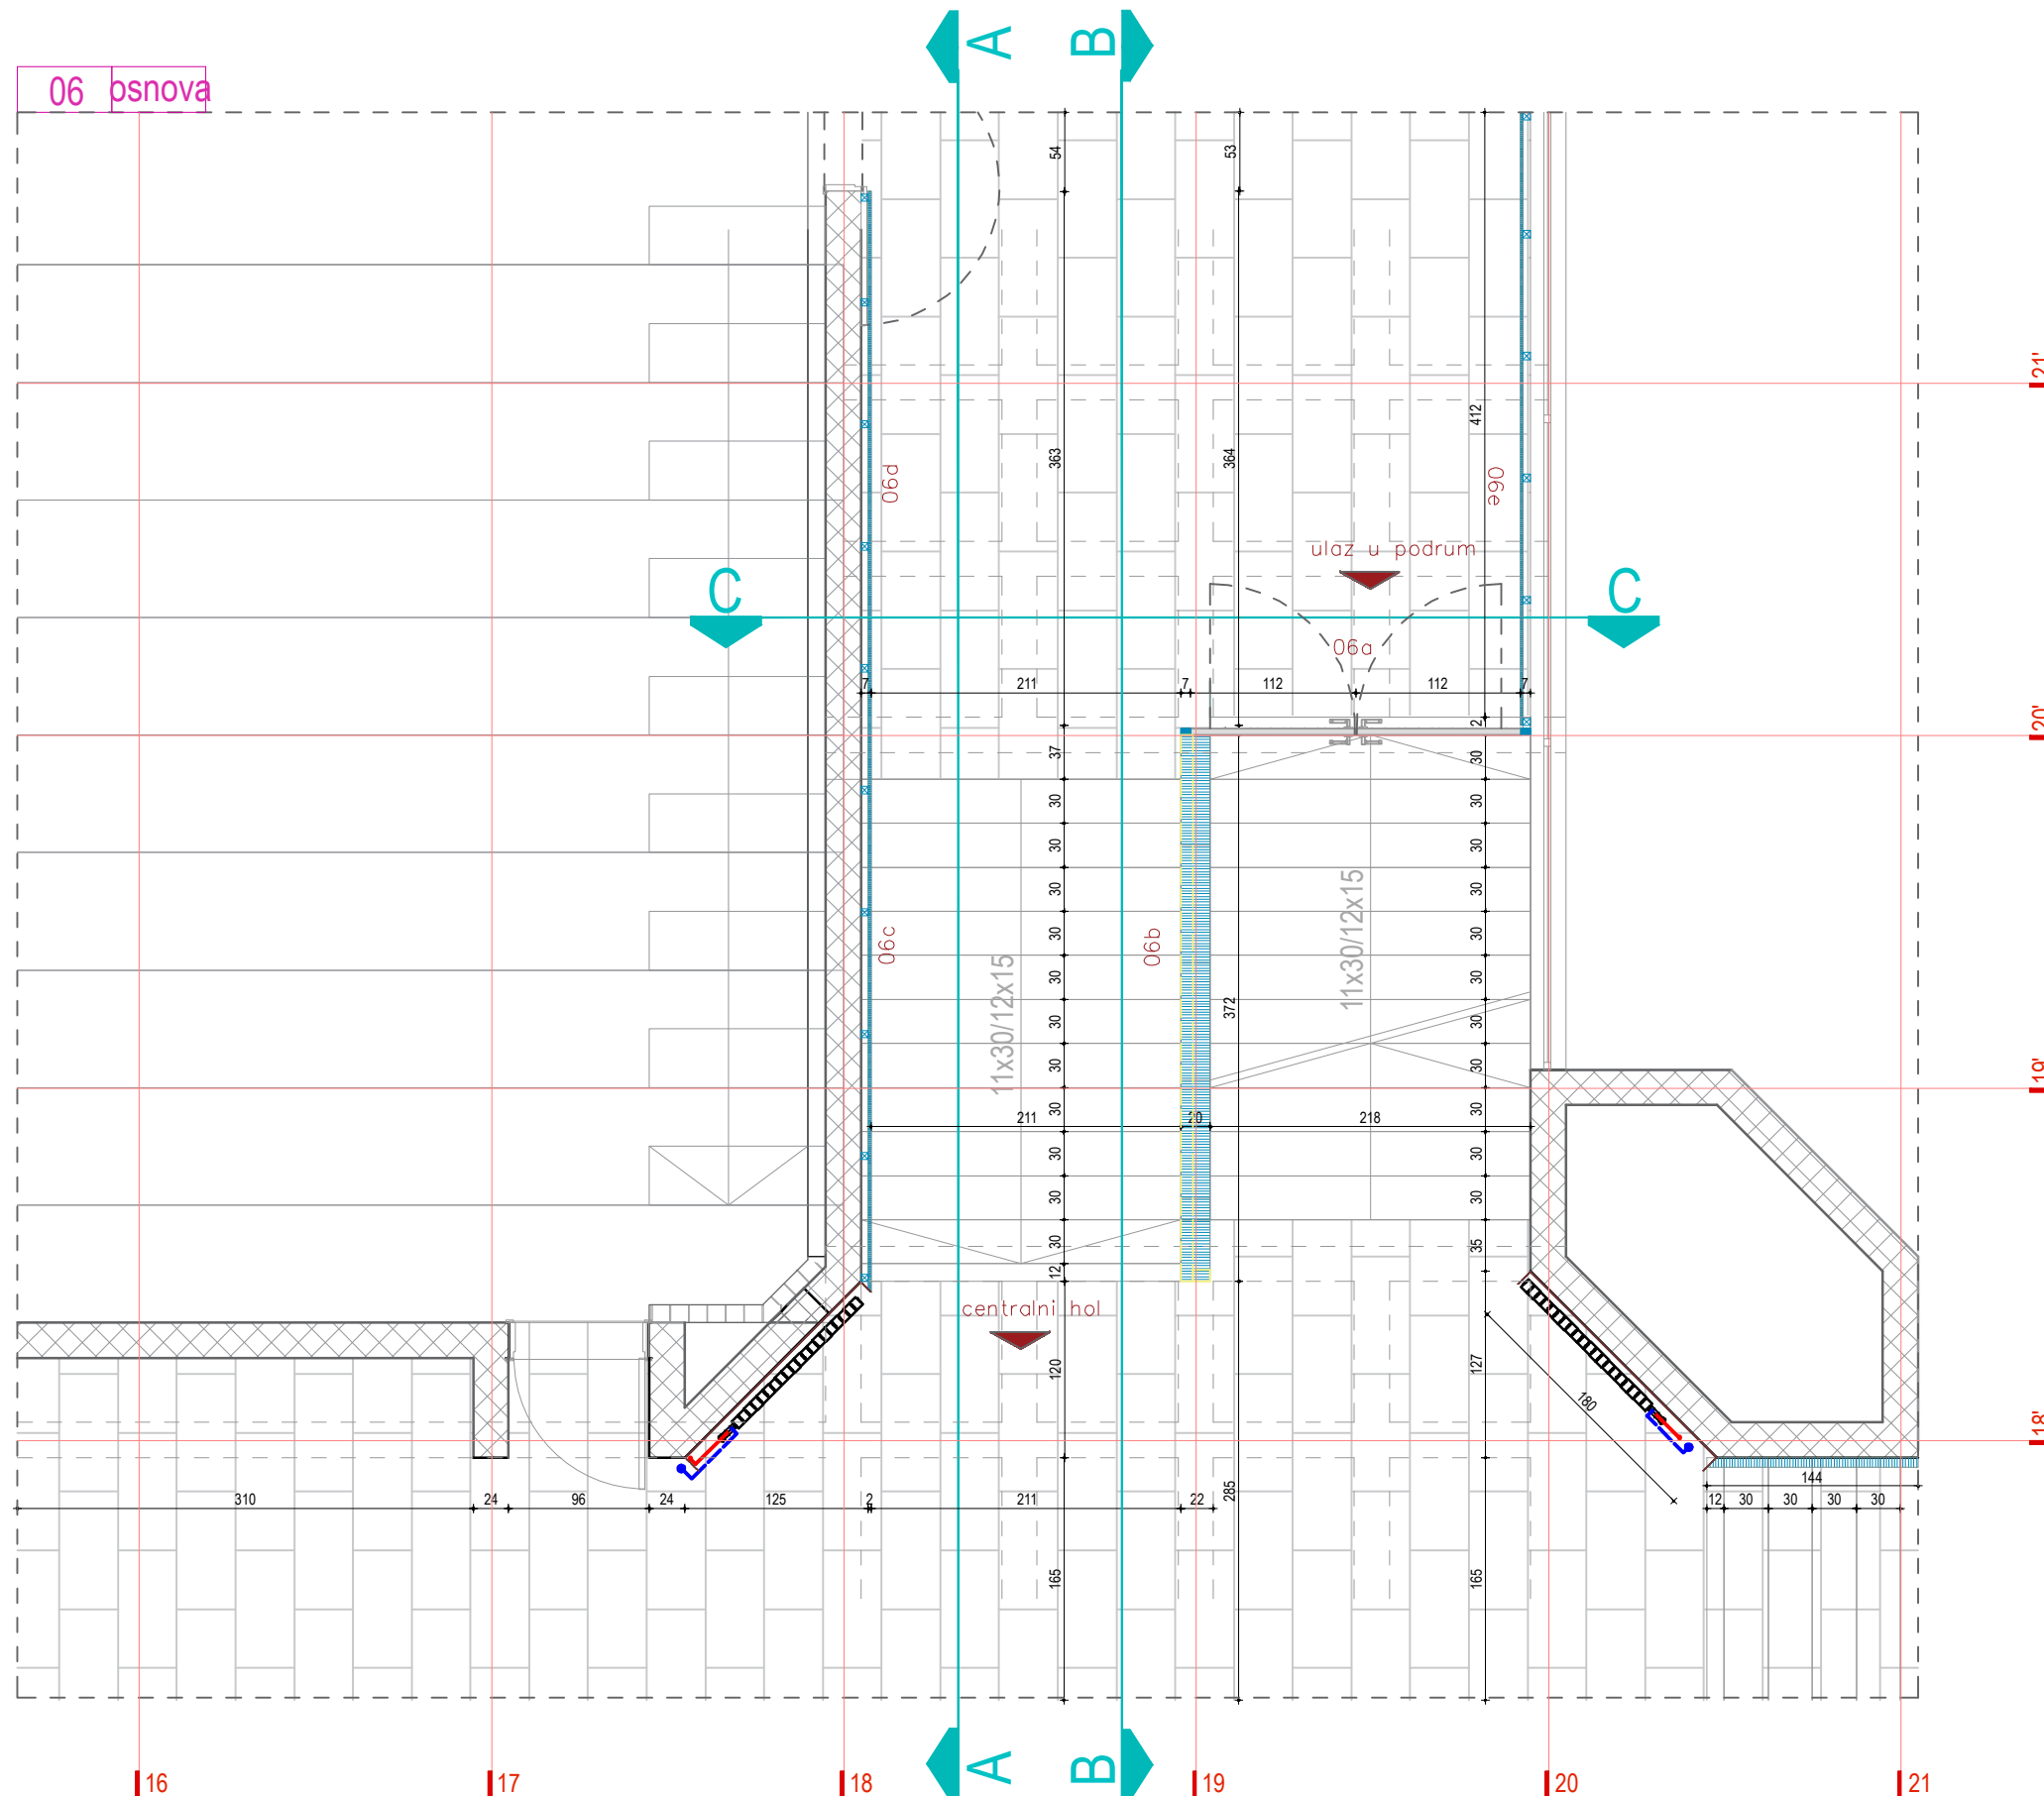
 


|    |        |
|----|--------|
| 06 | osnova |
|----|--------|

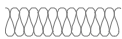

|                                                                                       |                                                           |
|---------------------------------------------------------------------------------------|-----------------------------------------------------------|
|    | Armirano - betonski zid                                   |
|    | MRŠAVI BETON                                              |
|    | Fasadni giter / opeka                                     |
|    | GK ploča                                                  |
|    | Radijatori                                                |
|    | KNAUF spuščeni plafon                                     |
|    | OBLOGA MDF VLAGOOTPORNÍ (CRNI) FSC                        |
|    | Obloga lim 2-3 mm / antracit boja za metal                |
|    | Postojeći podovi / polirani                               |
|    | Parforirana čelična mreža na otkonstruktiji prema detalju |
|    | Antracit zid / boja na mrežici, lijepku, gletu            |
|    | Žardinjera h=75 cm                                        |
|    | TRAVA , ZELENÍLO                                          |
|    | ALUCOBOND® PLUS / 405 Reflect Mirror 4mm 125cm*250cm      |
|    | 2059937 EQUINOX 168 2500 940 SSC_001                      |
|   | izlocavija - kamena ili mineralna vuna                    |
|  | hidroizolacija                                            |
|  | ZEMLJA                                                    |
|  | ŠLJUNAK                                                   |

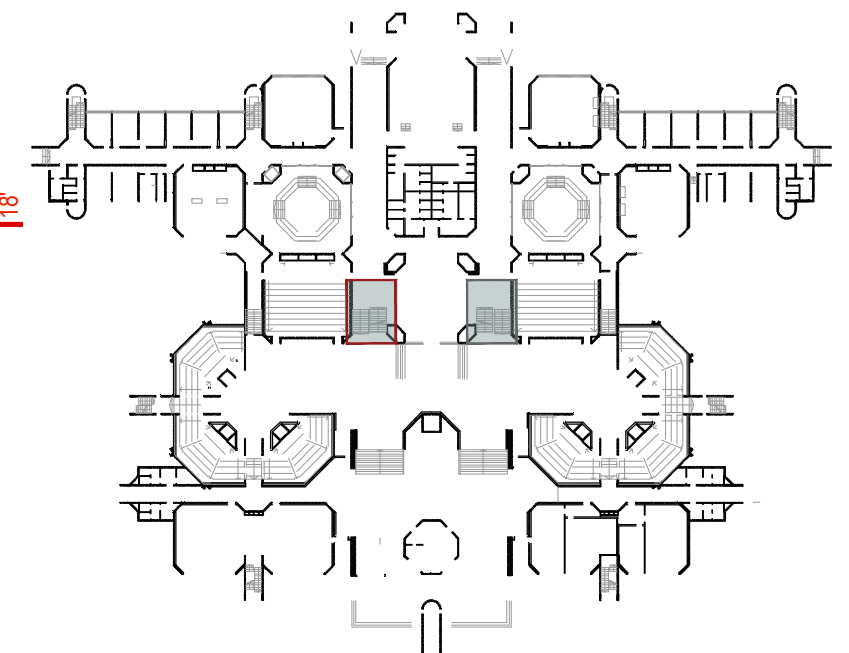

\*\*\*Napomena: Sve mjere provjeriti na licu mjesta! Prilikom izvođenja, projekat arh. usaglasiti sa postojećim instalacijama / ostalim fazama!  
Izvođač je dužan da izradi sve radioničke crteže i da ih pošalje projektantu na odobrenje!