


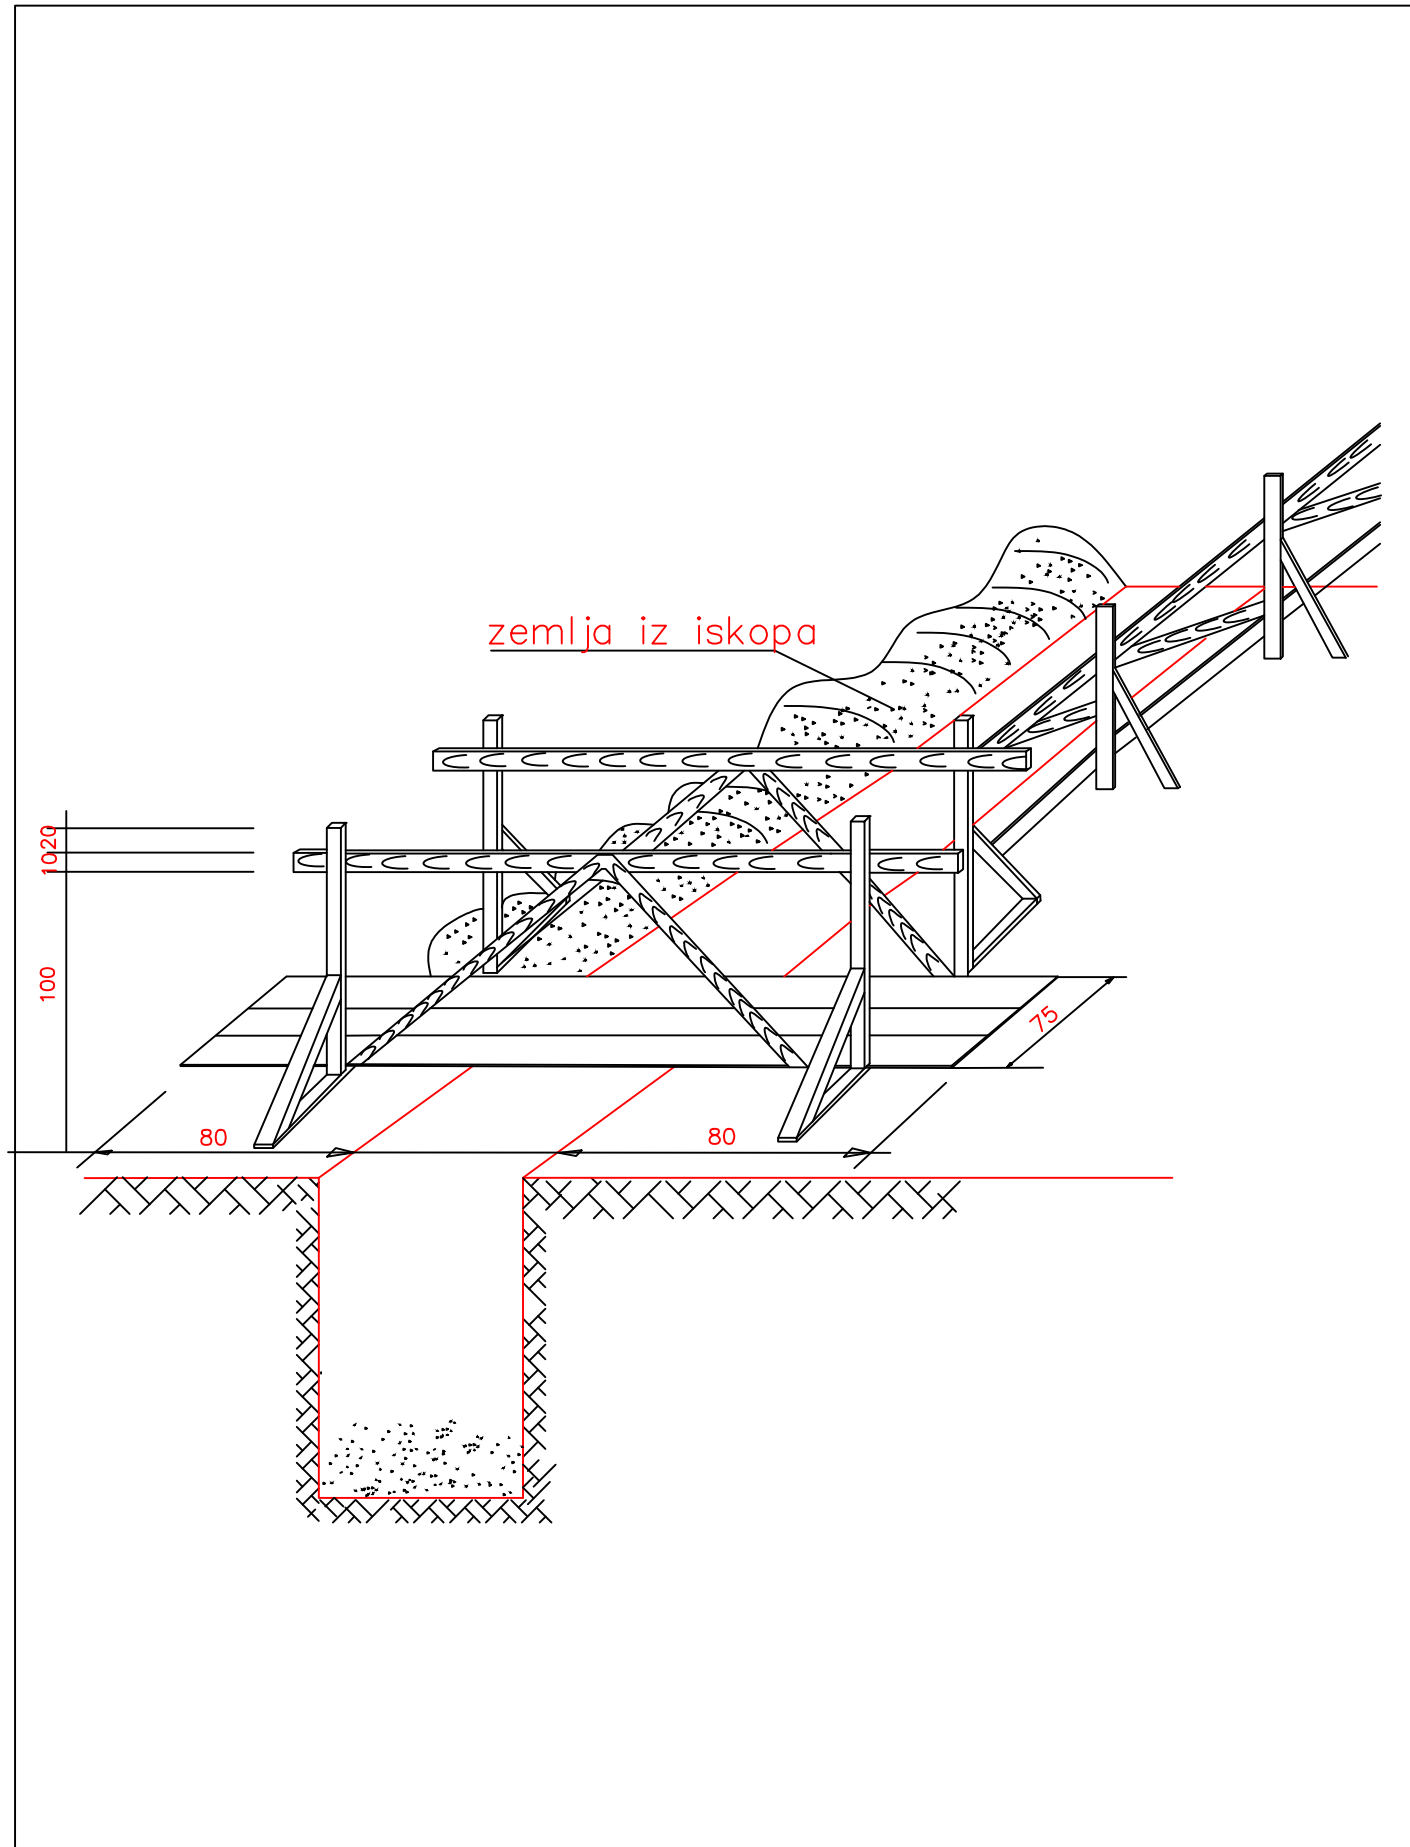

PROJEKTANT: Elektrotehnika d. o. o. Danilovgrad		Investitor: OPŠTINA ZETA	
Objekat: Glavni projekat rekonstrukcije saobraćajnice od kružnog toka Mojanovići do kružnog toka Beglaci, Opština Zeta		Lokacija: kat. parc.br. 3178/2,3180,3182,3183,3184,3371,3373,3381,3382,3470,3474/1,3490,3492,3493,3497,3499,3593,3592,3594,4077/2,4078/2,4080/1,4080/3,4080/2, 4225,4224,4081,4232,4234,4248,4251/1,4251/2,4251/4,4263/1,4260/2,4318,4259,4258,4585, 4583,4579,4580,4581,4577/2,4652,4655,4656,4660,4532,4531,4527,4524,4525,4526,4523,4521,4522,4853,4851,4854/2,4901,4830,4832,4834,4839,4806,4825,4837,4667,4663,4661,4664,4639,4638,4619, 4613,4605, 4330,5033 KO MAHALA I 11500,11498,11494/1,11494/2,11439,11191/2 I 11183,11439,11449, 11452,13081,13080,13079/2,13019,13017,12997,12996/2,12977/2,12977/1, 12976/3,12976/1,12970,12965,11513/1,11514/3,11514/4 KO GOLUBOVCI U ZAHVATU PUP-A PODGORICE	
Glavni inženjer: Dinka Šćepanović, Spec.Sci.građ.		Vrsta tehničke dokumentacije: Glavni projekat	Razmjera:
Odgovorni inženjer: Nikola Raičević spec. sci.el.		Dio tehničke dokumentacije: Elektrotehnički projekat - jaka struja	
Saradnik:		Prilog: Montažni drveni mostić za prelaz preko rova i zaštitu rova	Br. priloga: Br. strane:
Datum izrade i M.P. Decembar 2024		Datum revizije i M.P.	P-9