




4569/1

SKICA ODRŽAVANJA KATASTRA NEPOKRETNOSTI

R $\approx$ 1:800

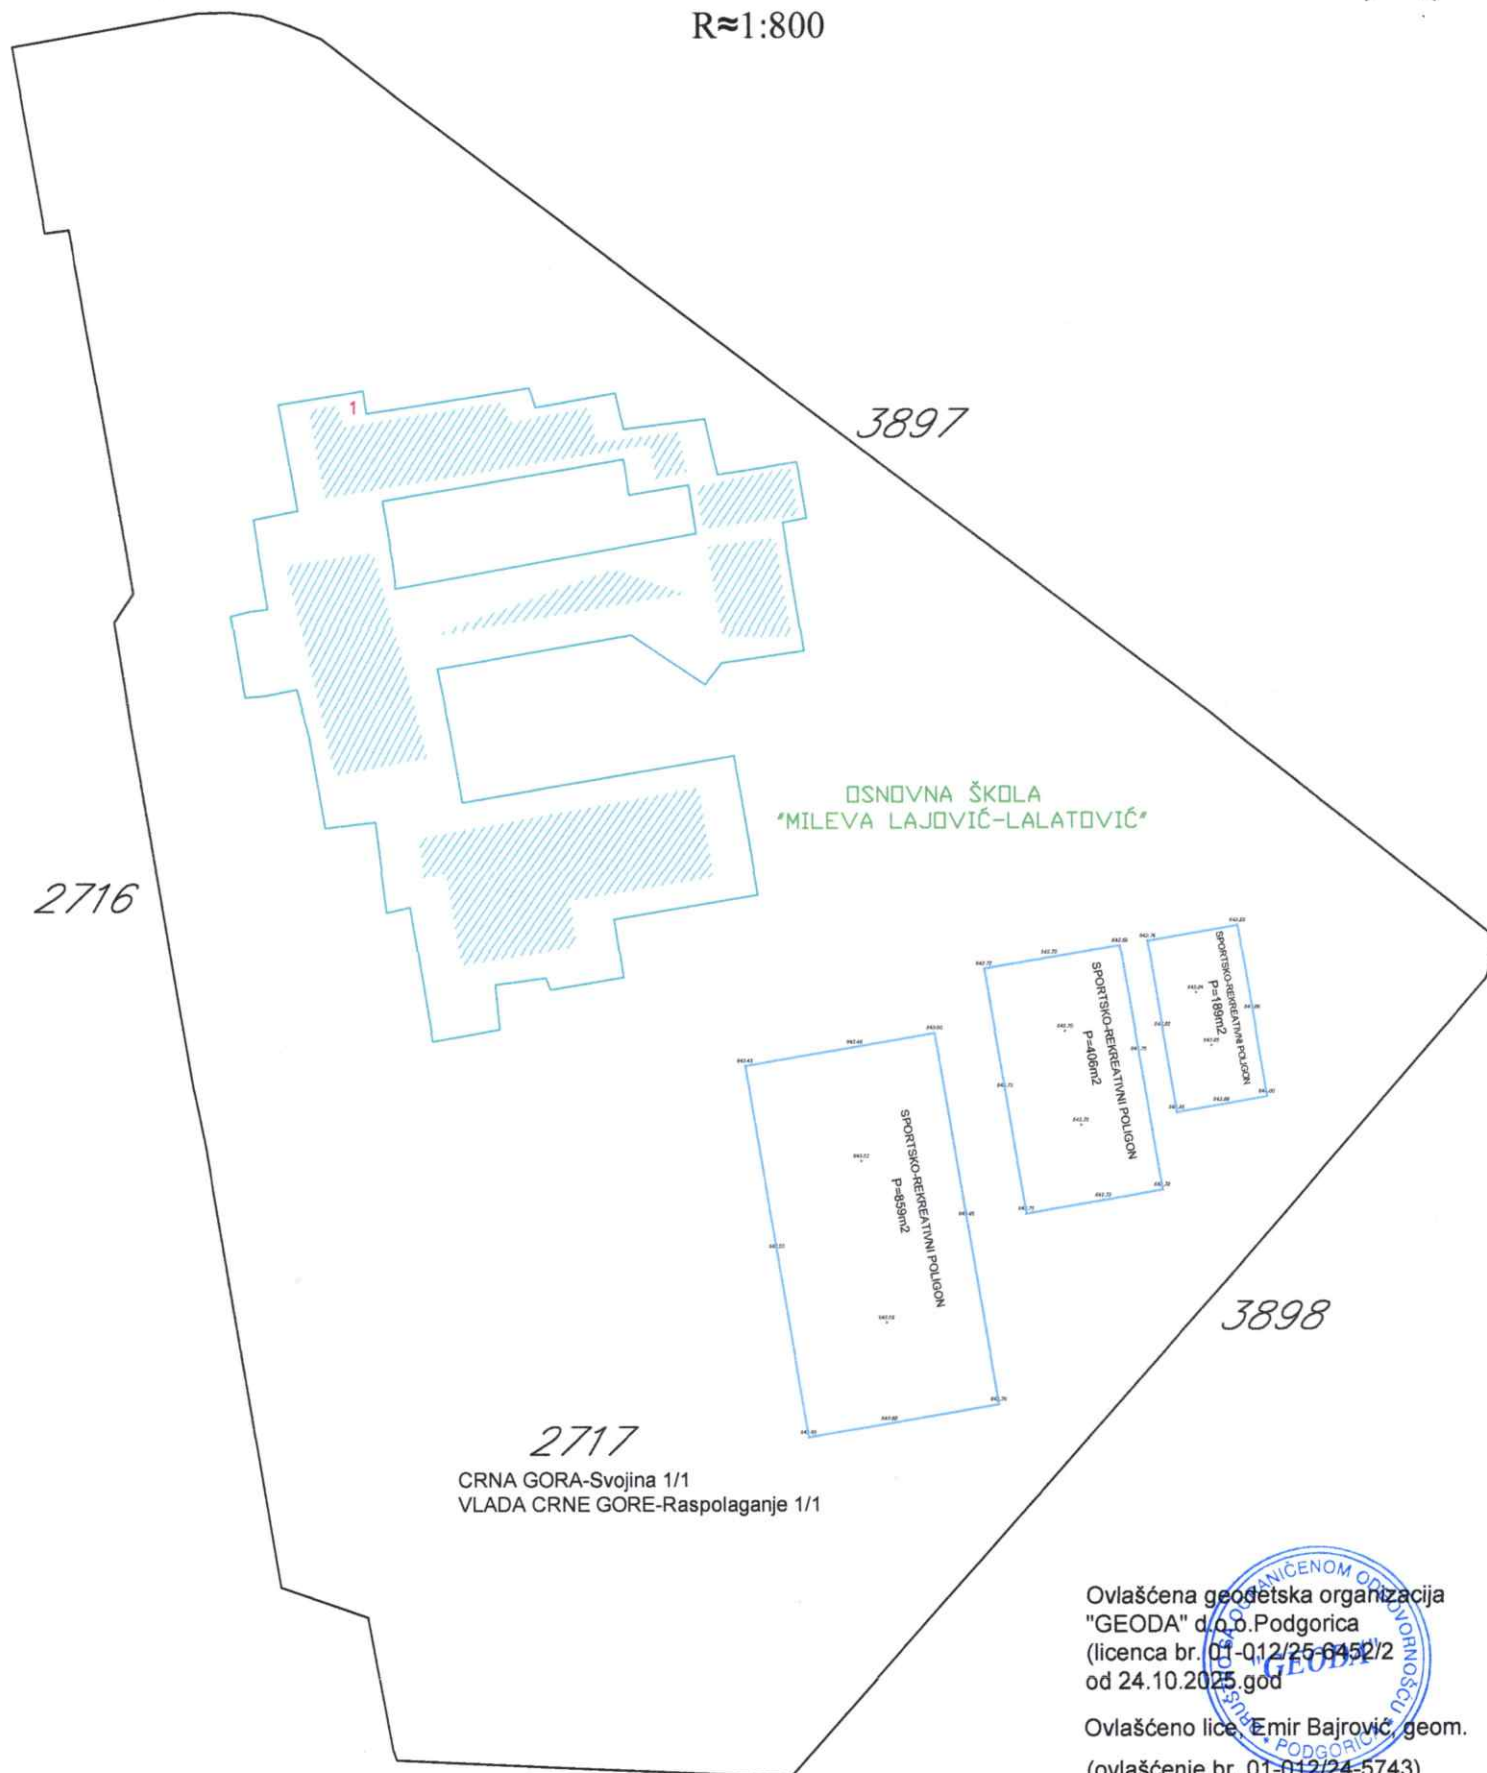


2717
CRNA GORA-Svojina 1/1
VLADA CRNE GORE-Raspolaganje 1/1

Ovlašćena geodetska organizacija
"GEODA" d.o.o. Podgorica
(licenca br. 01-Q12/25-6452/2
od 24.10.2025. god

Ovlašćeno lice: Emir Bajrović, geom.
(ovlašćenje br. 01-012/24-5743)
od 25.11.2024. god

Emir Bajrović


JU OŠ "MILEVA LAJOVIĆ - LALATOVIĆ" - NIKŠIĆ

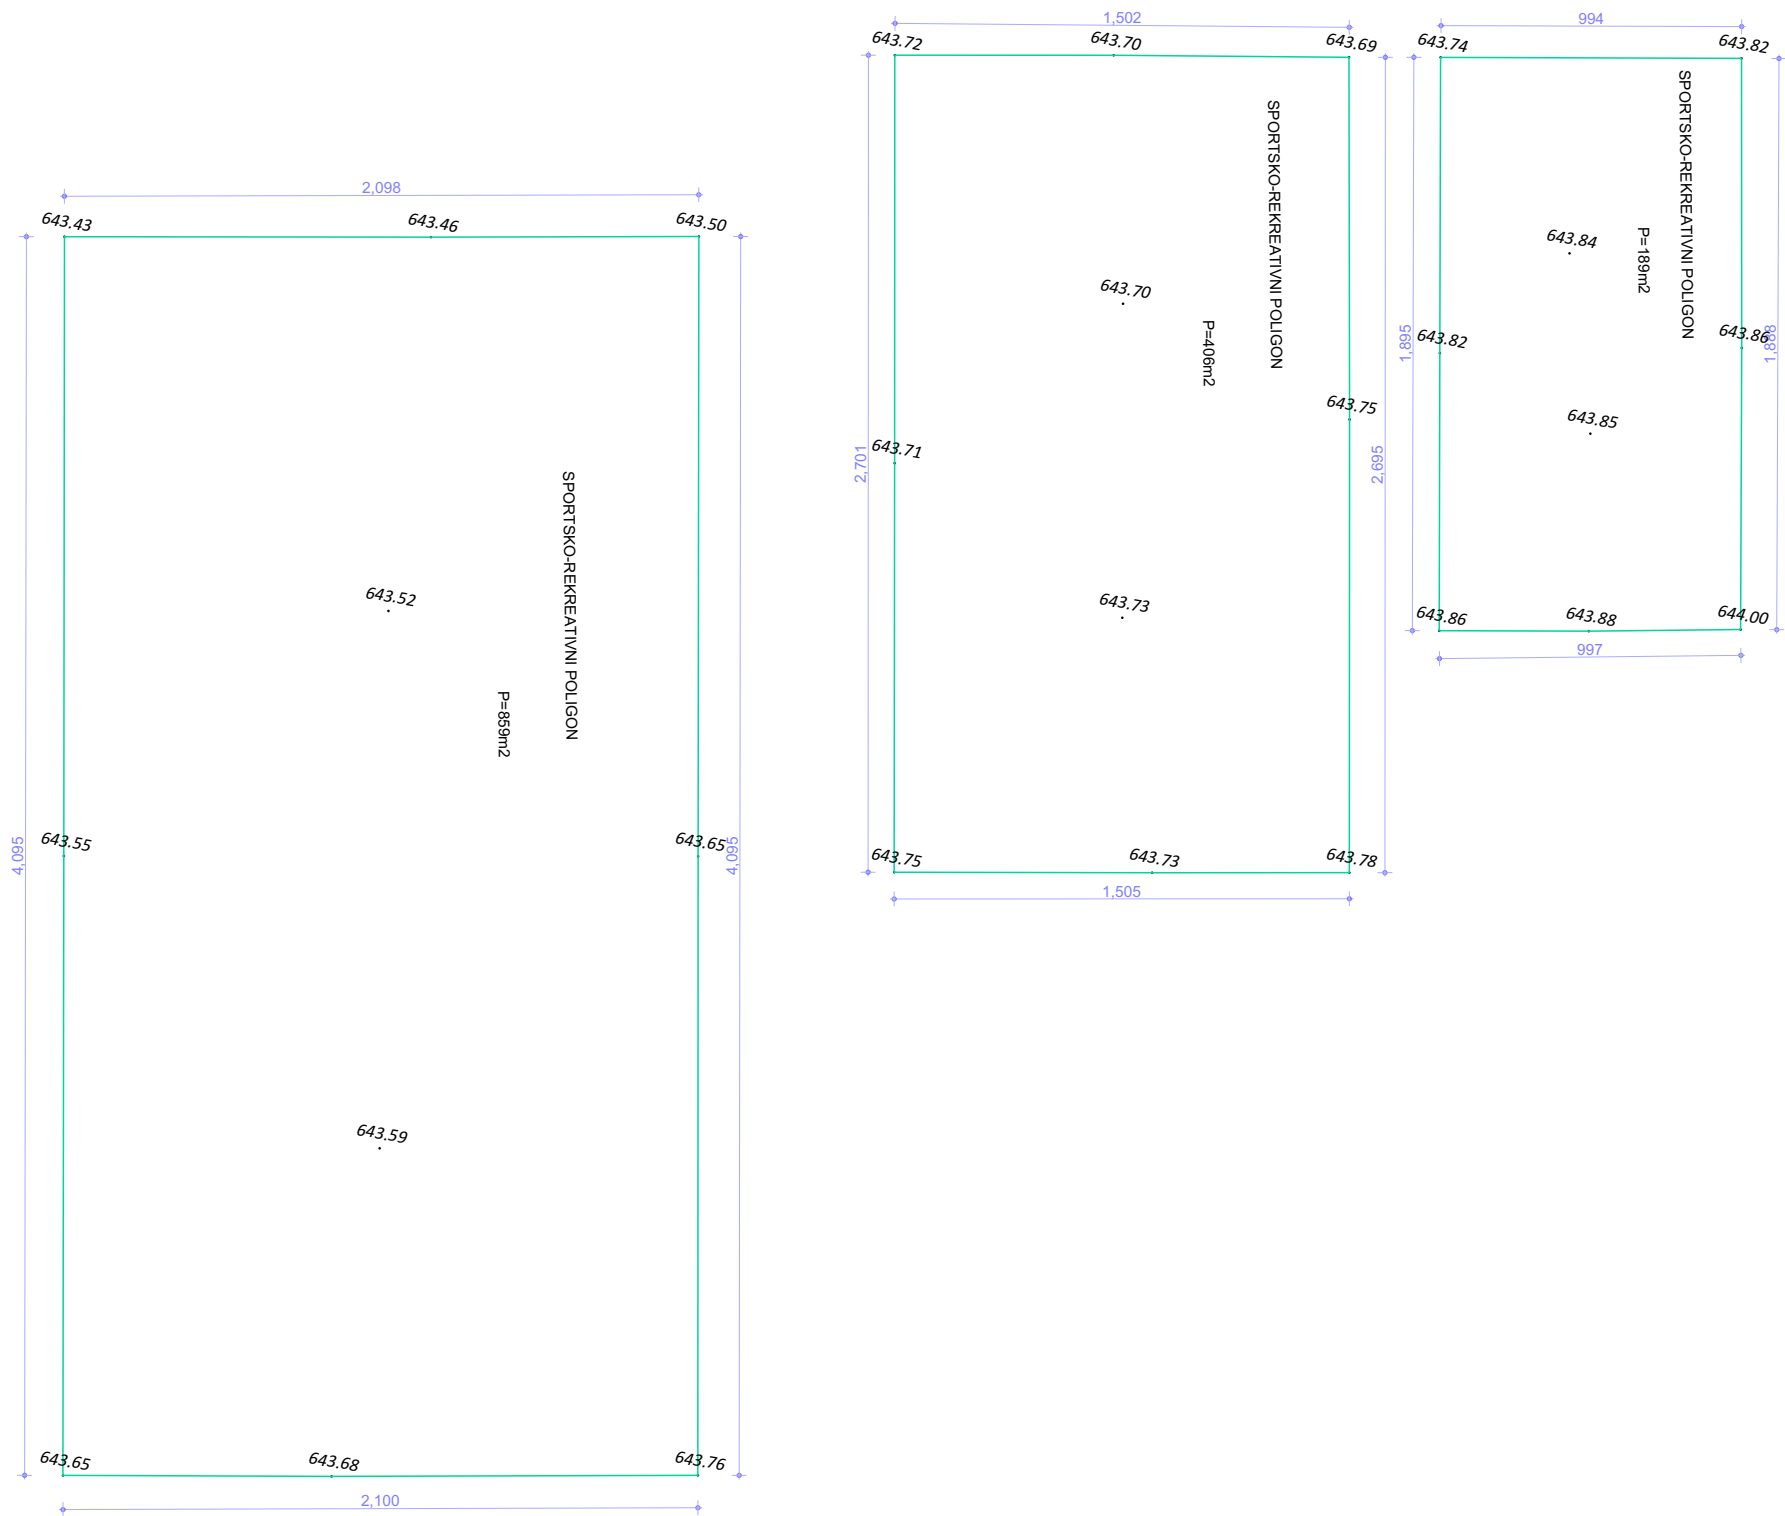

postojeća ivica asfaltne podloge


postojeće stanje površine

JU OŠ "MILEVA LAJOVIĆ - LALATOVIĆ" - NIKŠIĆ

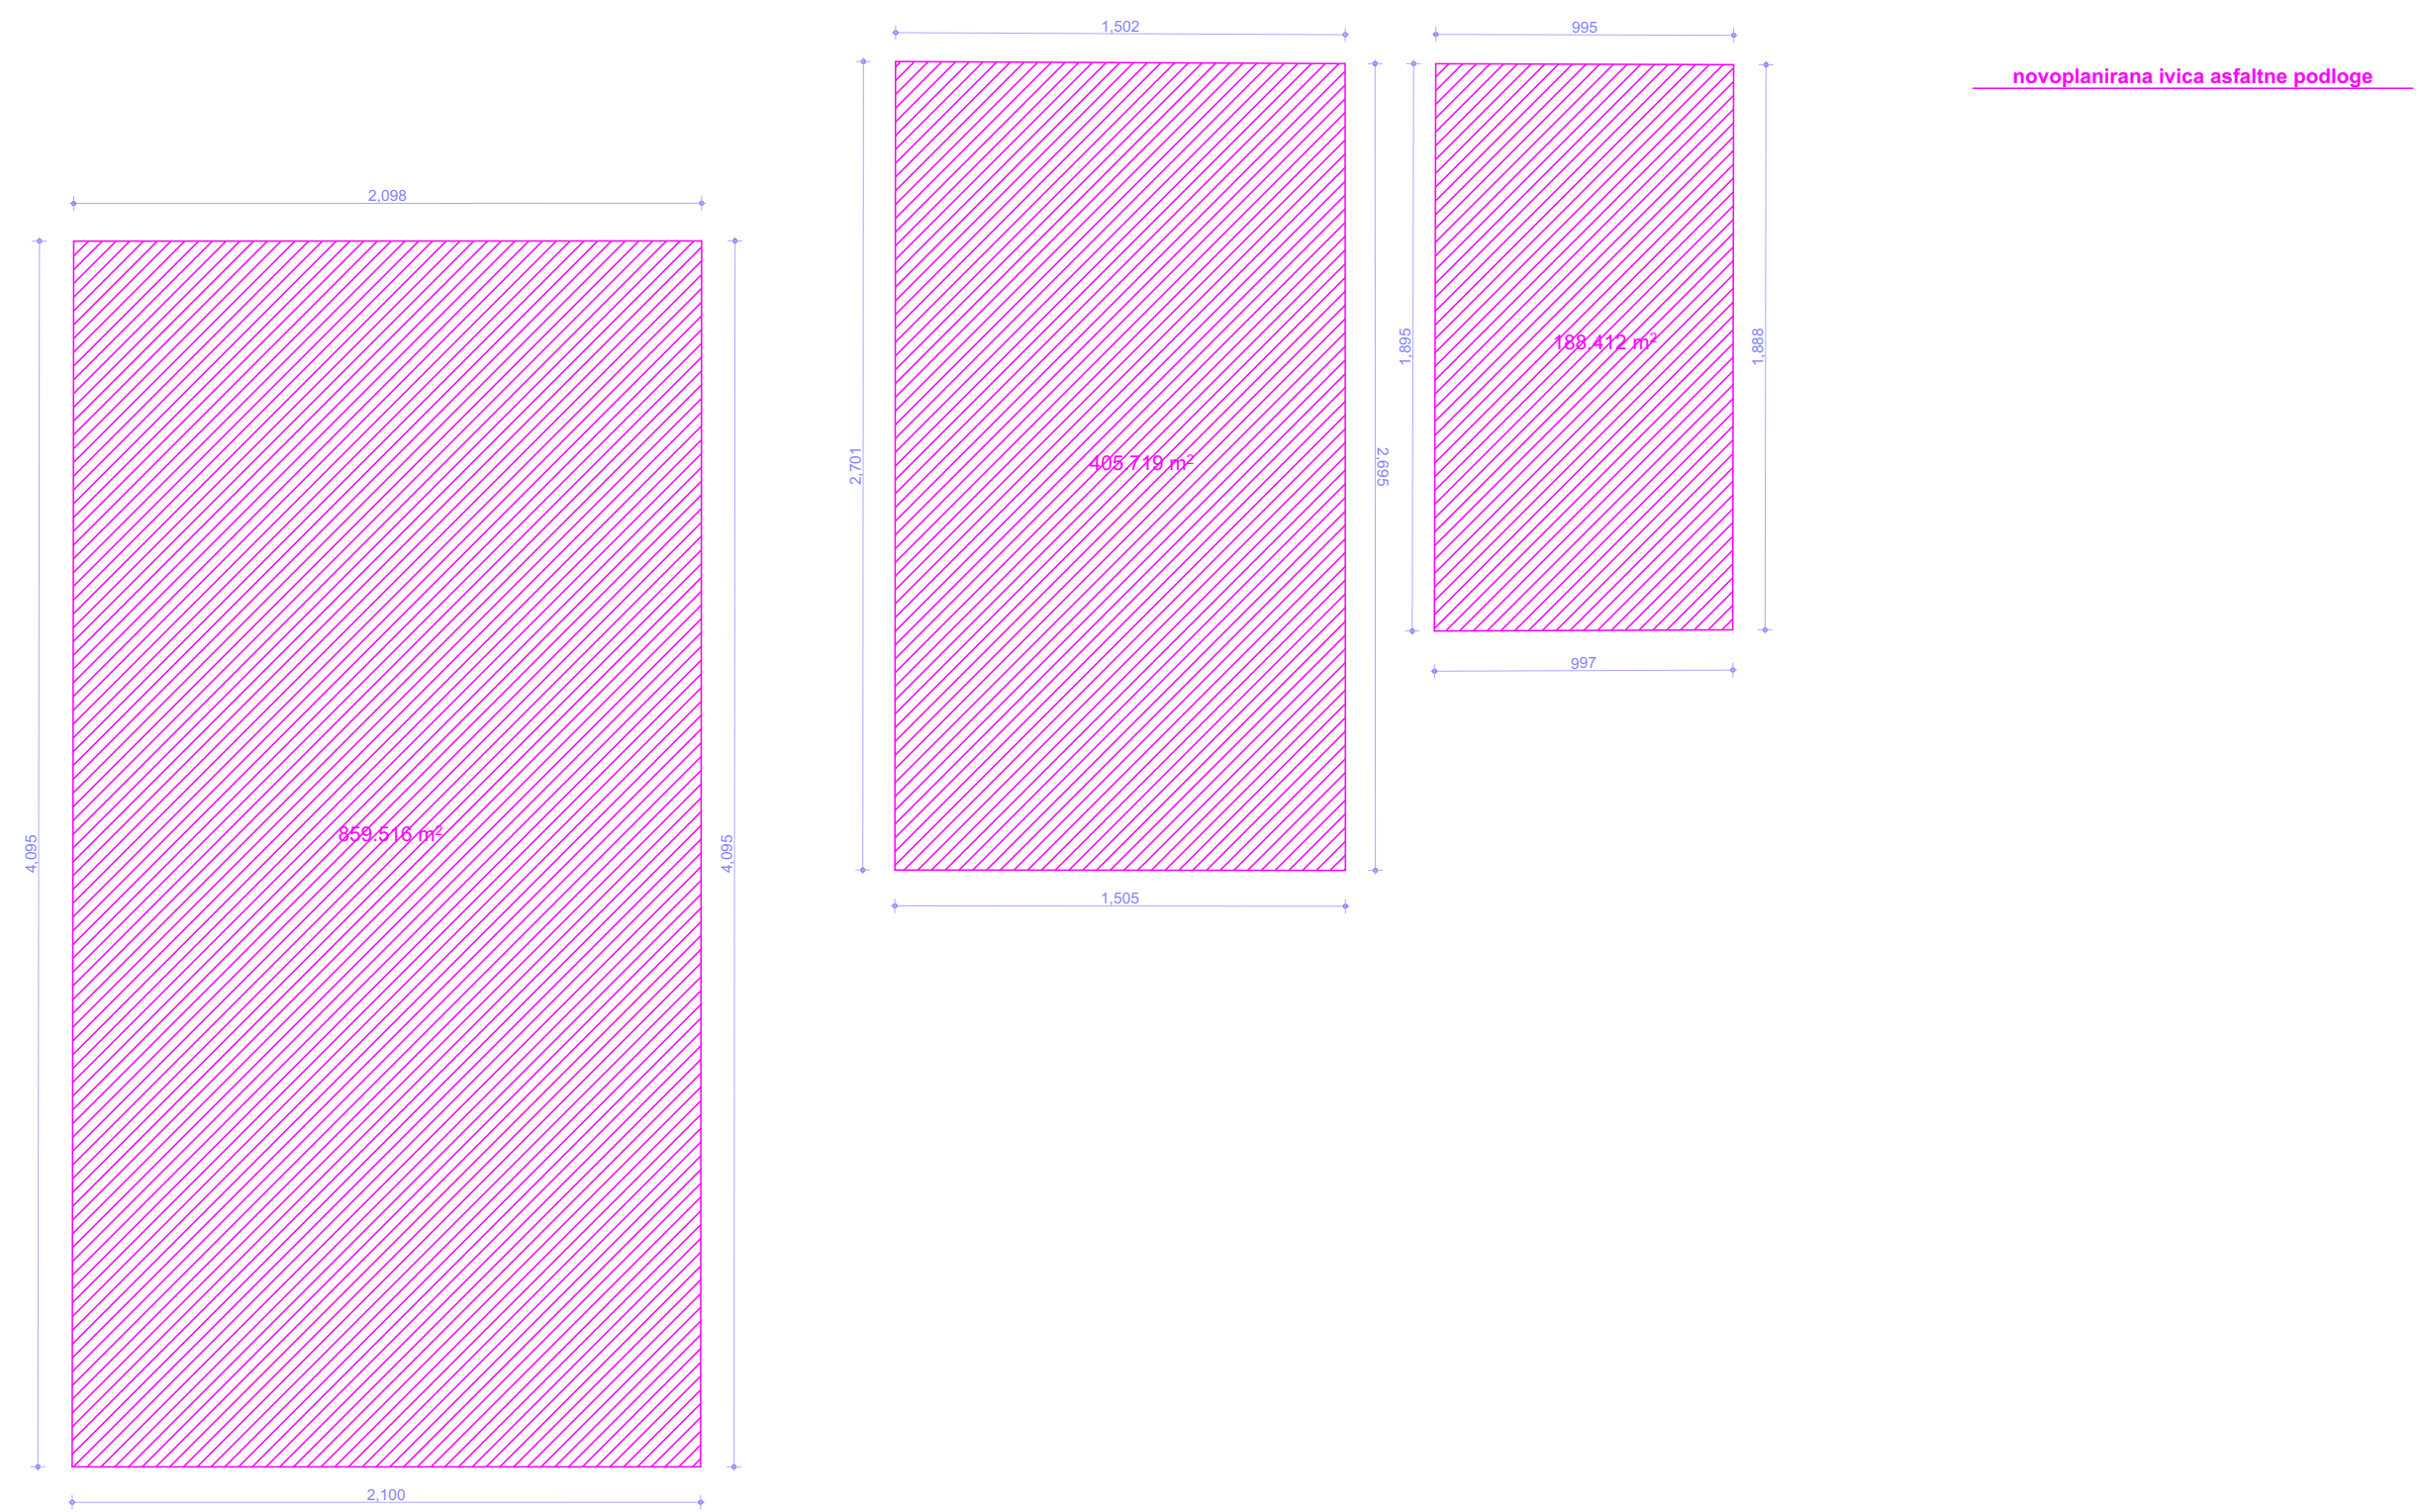



planirano stanje - novoprojektovana asfaltna površina

JU OŠ "MILEVA LAJOVIĆ - LALATOVIĆ" - NIKŠIĆ

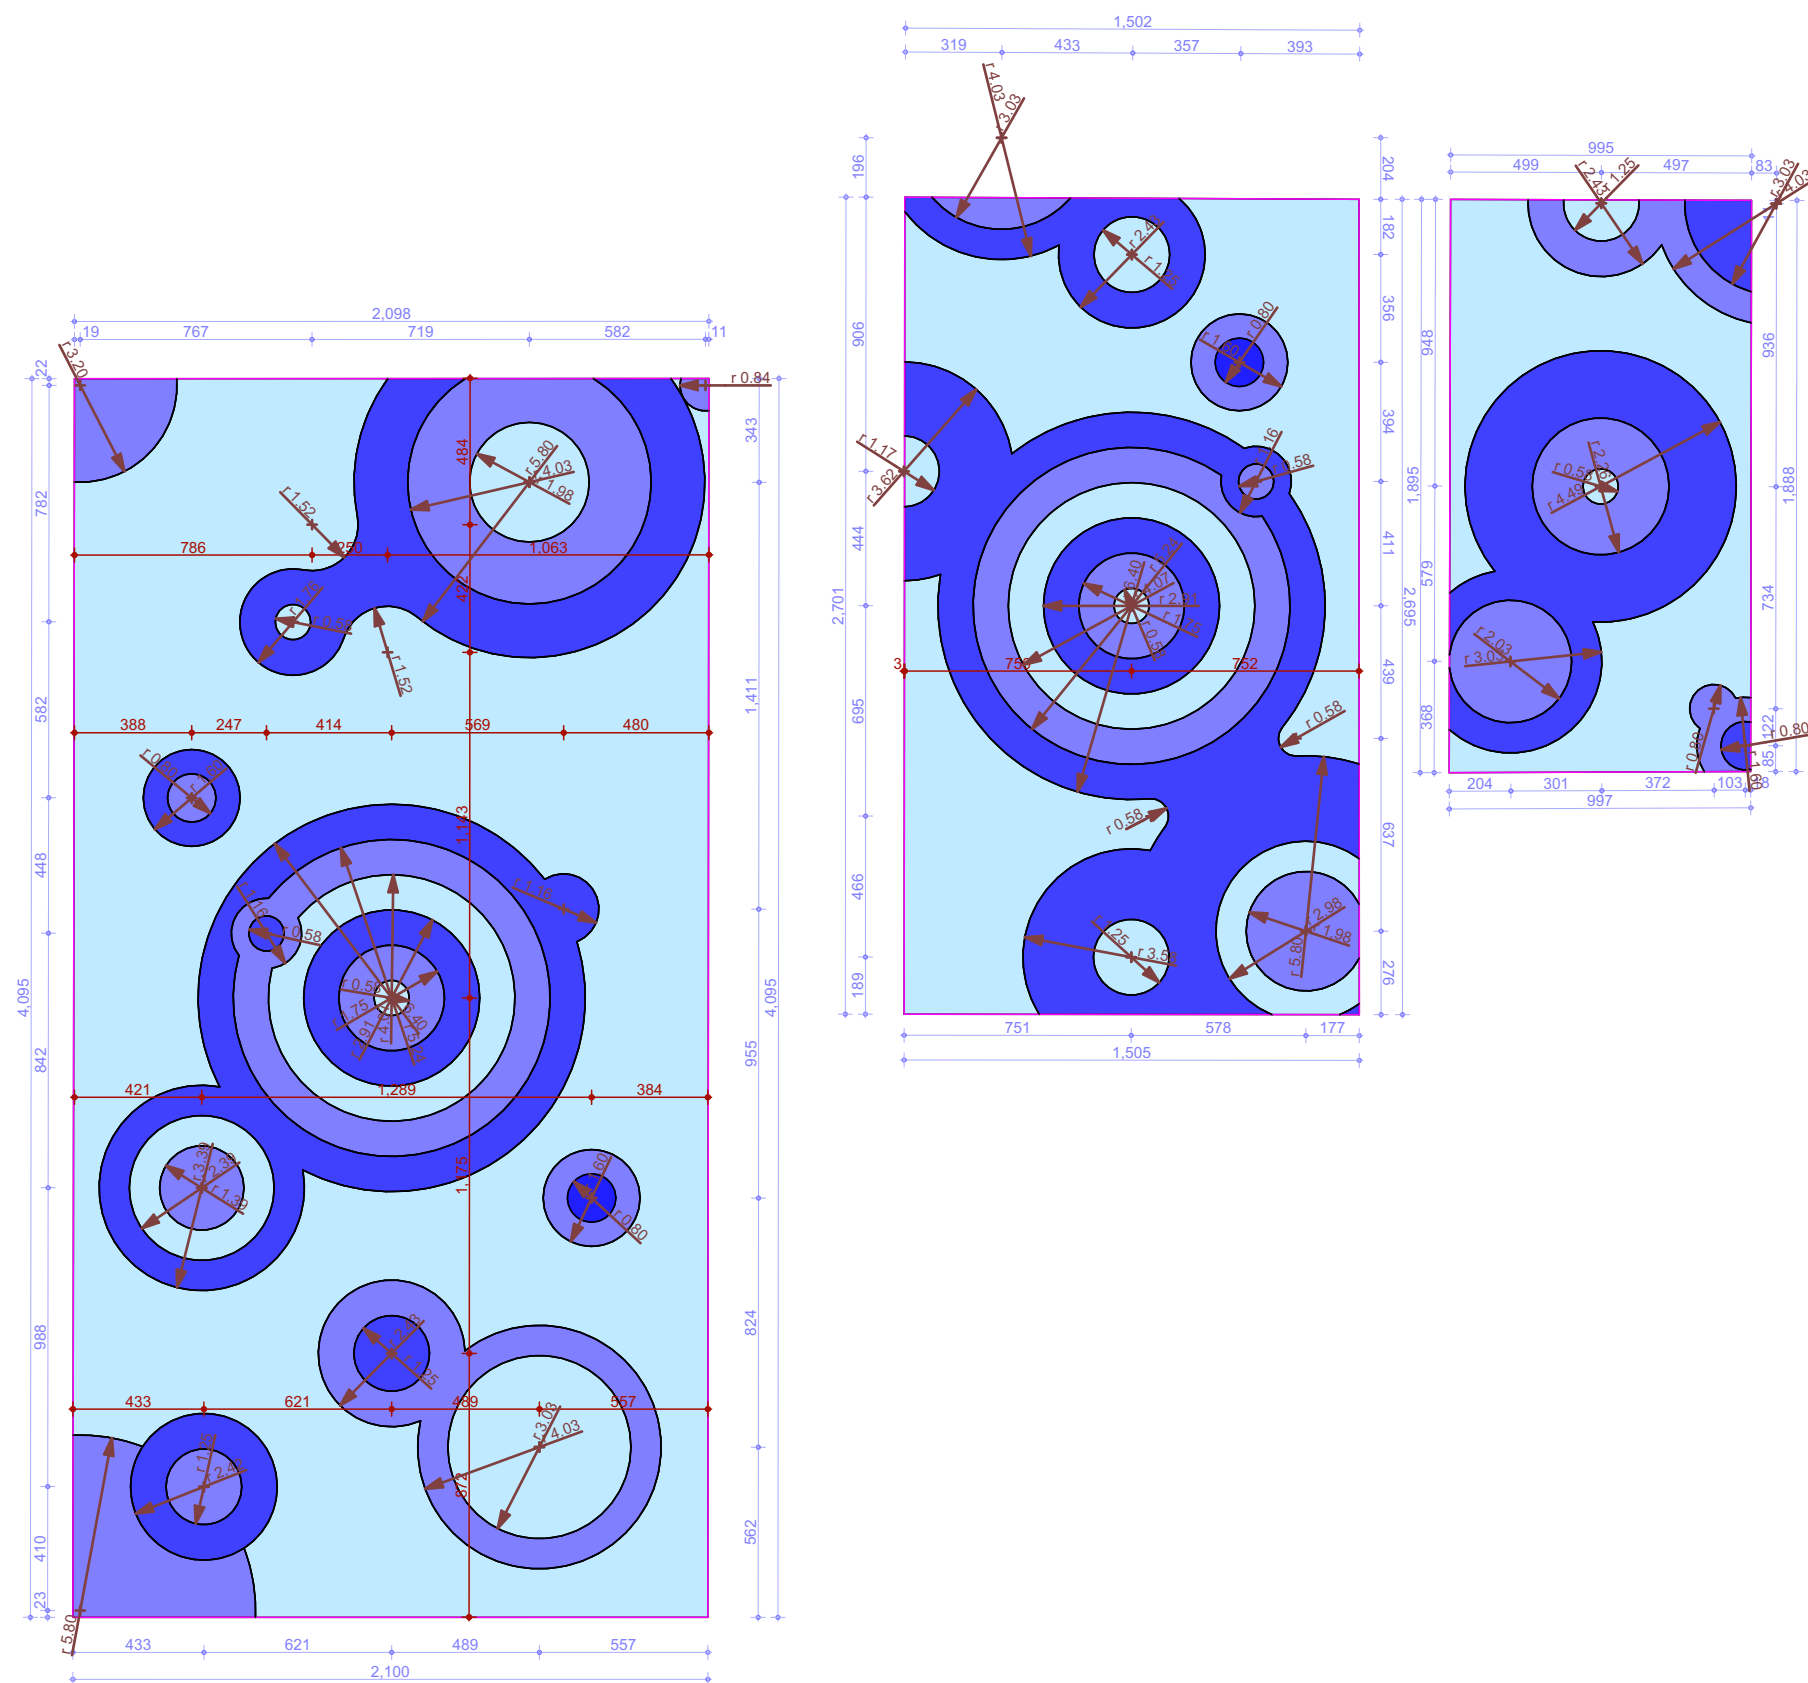

planirano stanje - novoprojektovani akrilni premaz

JU OŠ "MILEVA LAJOVIĆ - LALATOVIĆ" - NIKŠIĆ

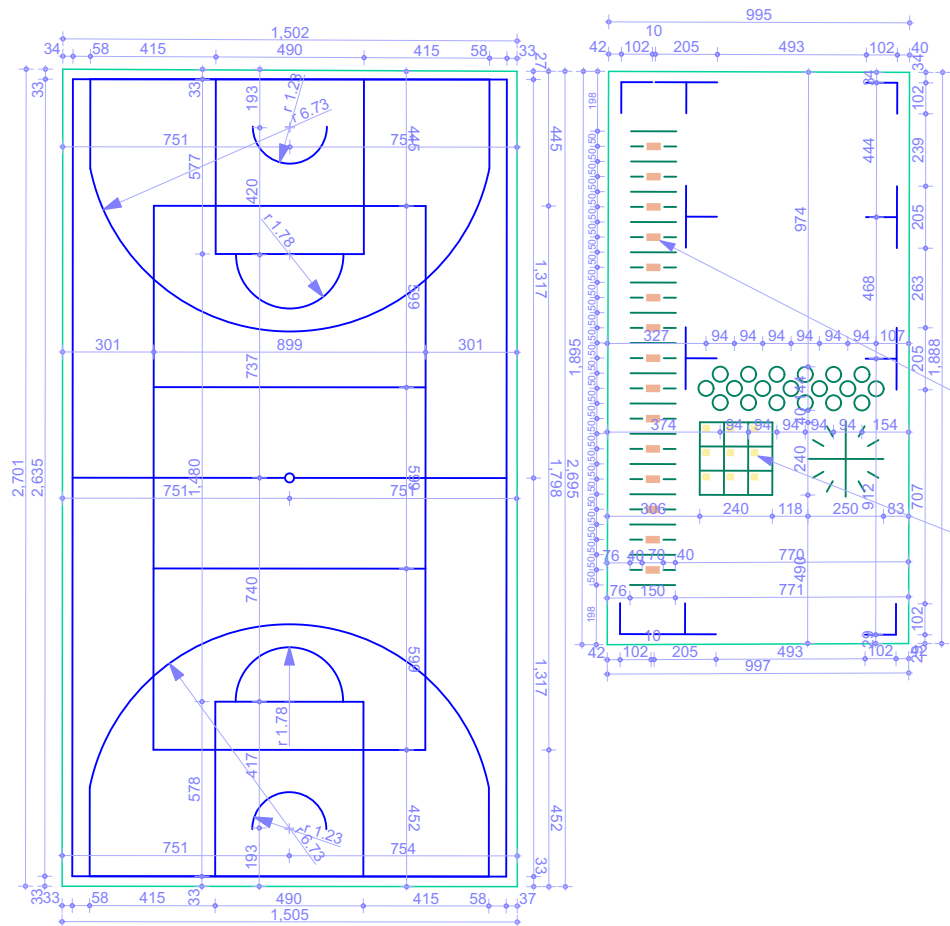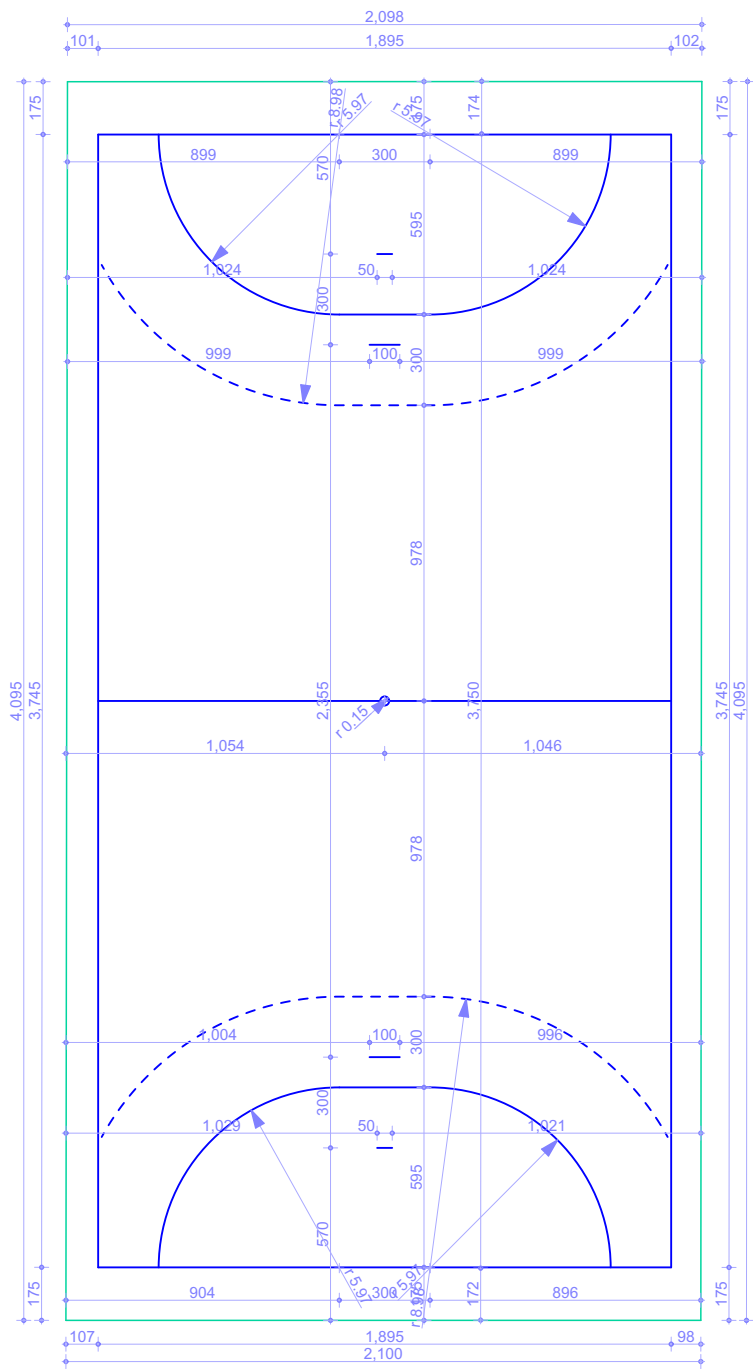


- postojeća ivica asfaltne podloge
- centralna osa linije - debljina linije 5cm
- centralna osa linije - debljina linije 10cm

veličina fonta 25x47cm

veličina fonta 25x25cm

planirano stanje - novoprojektovane linije igrališta

JU OŠ "MILEVA LAJOVIĆ - LALATOVIĆ" - NIKŠIĆ

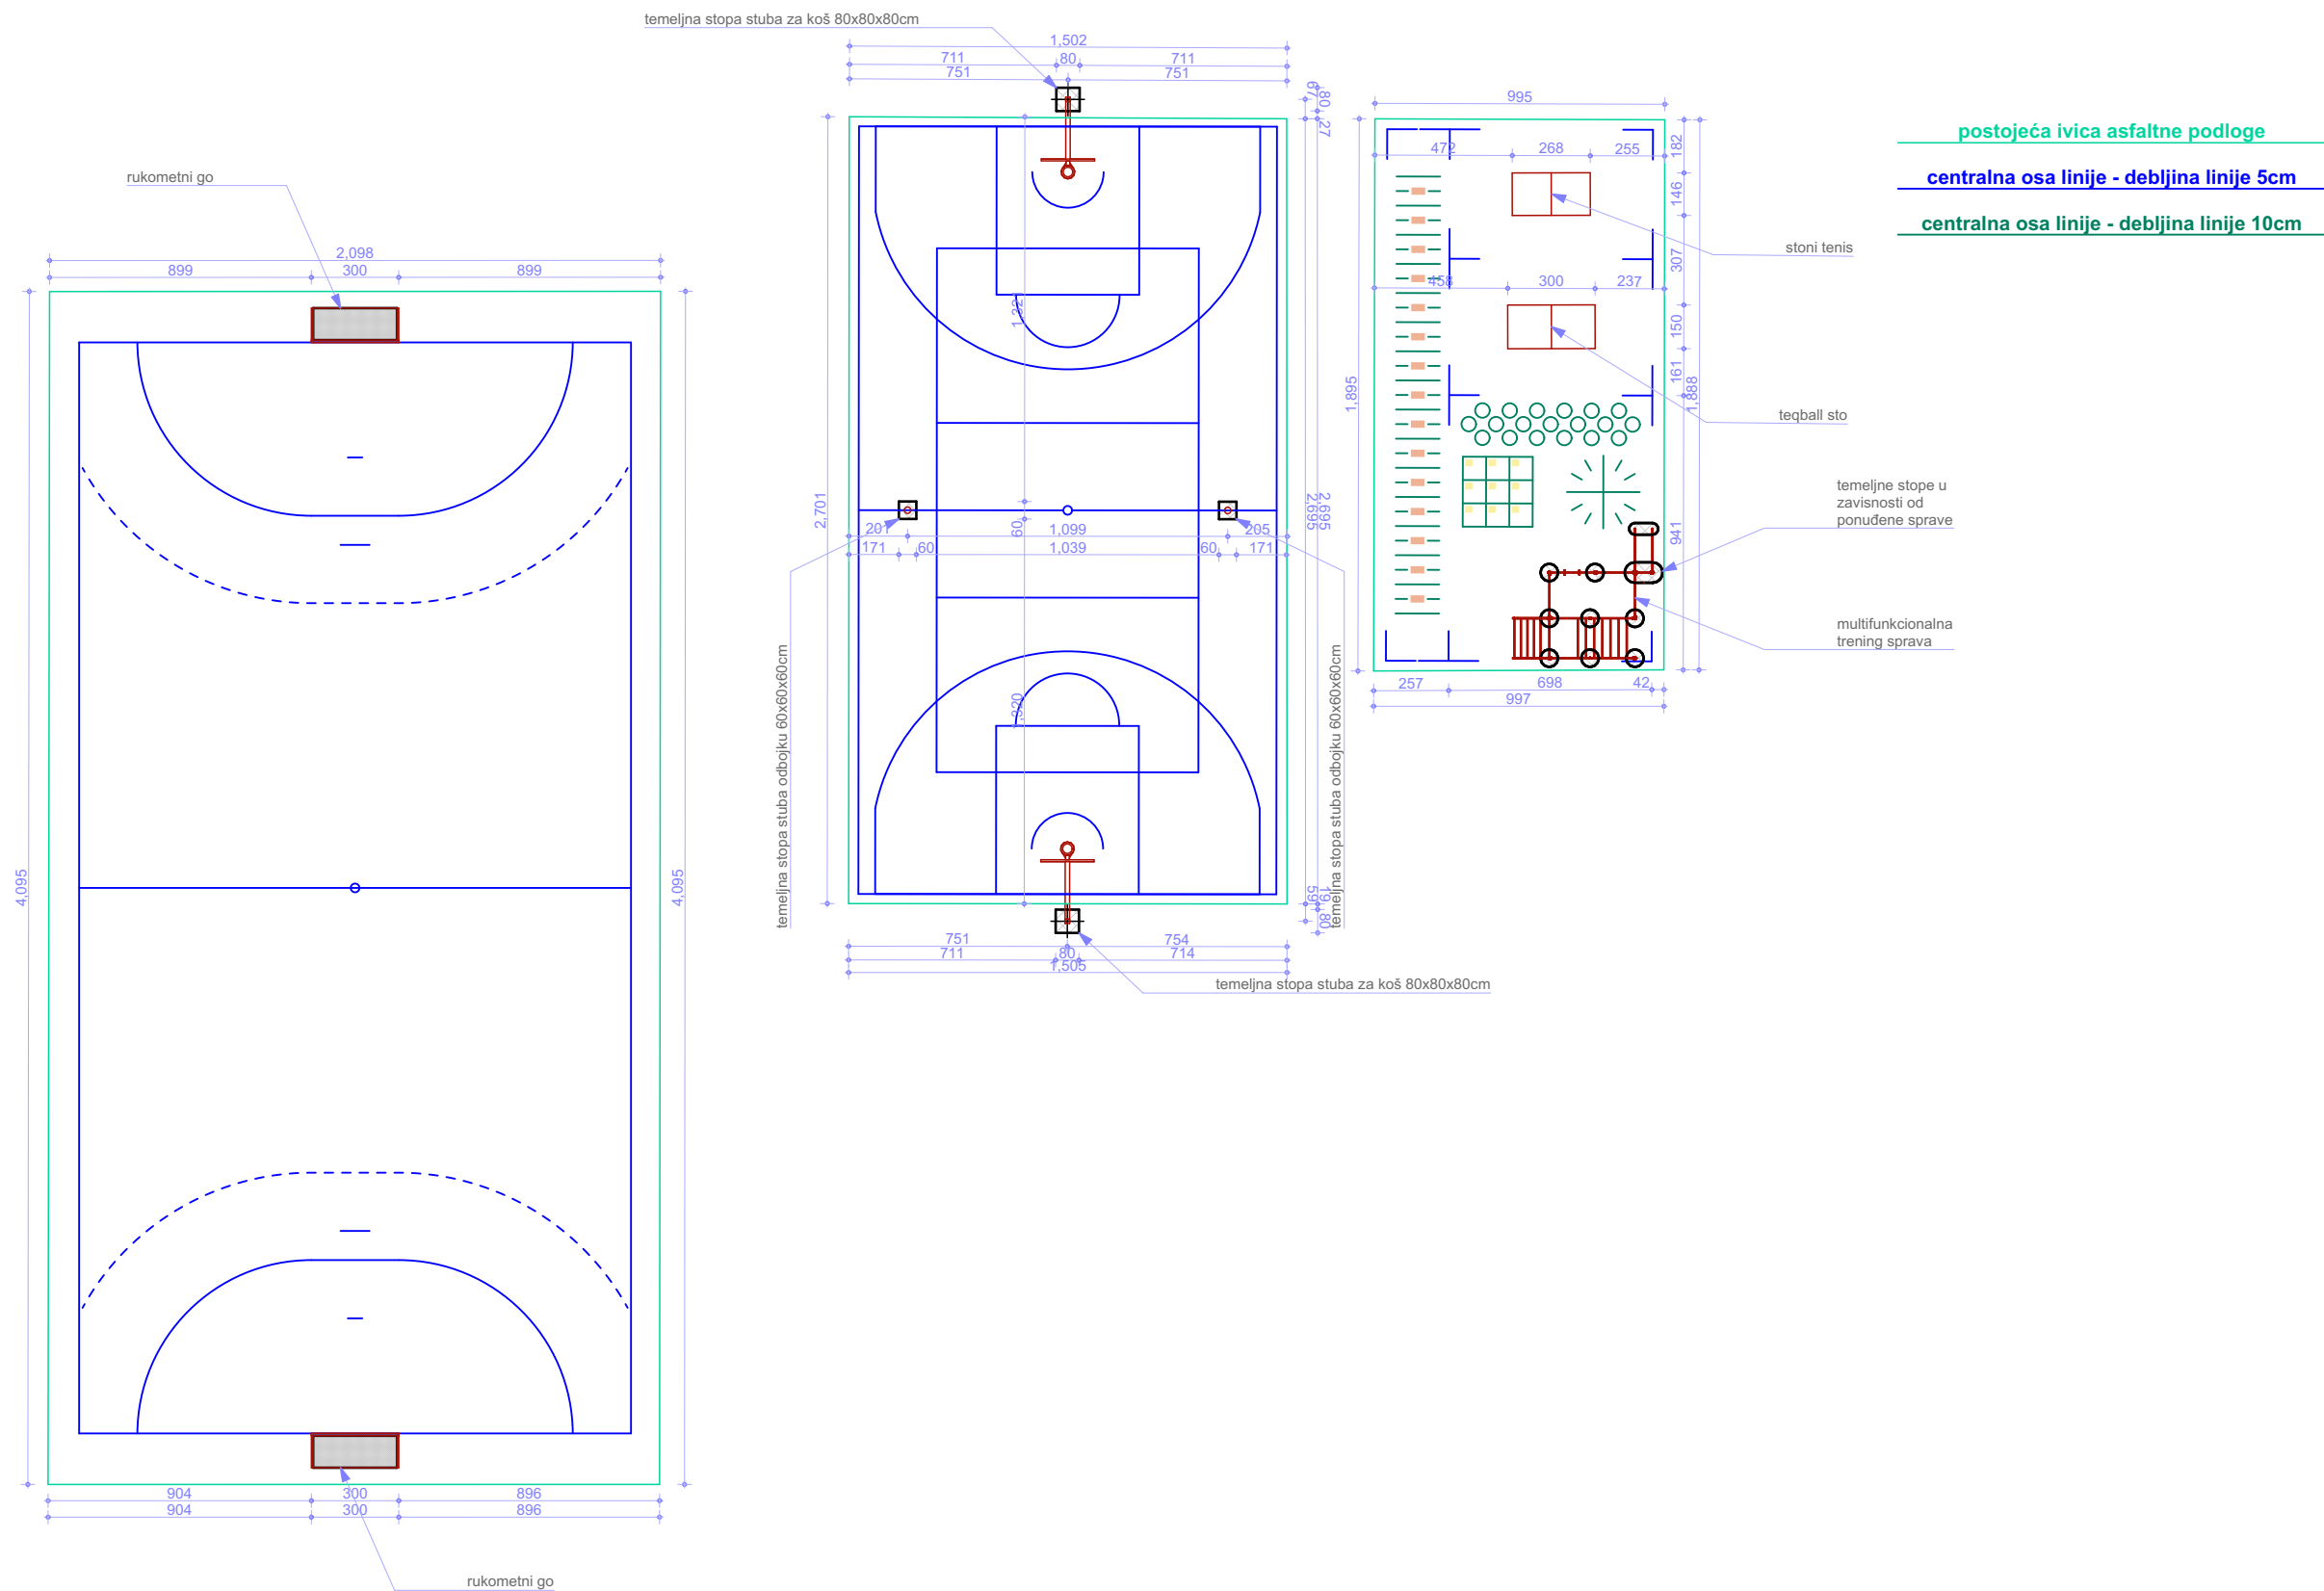

planirano stanje - pozicije temelja sa projektovanim inventarom