

SKICA ODRŽAVANJA KATASTRA NEPOKRETNOSTI

R $\approx$ 1:650


4554

4563

1027

CRNA GORA-Svojina 1/1
VLADA CRNE GORE-Raspolaganje 1/1

OSNOVNA ŠKOLA
"RATKO ŽARIĆ"

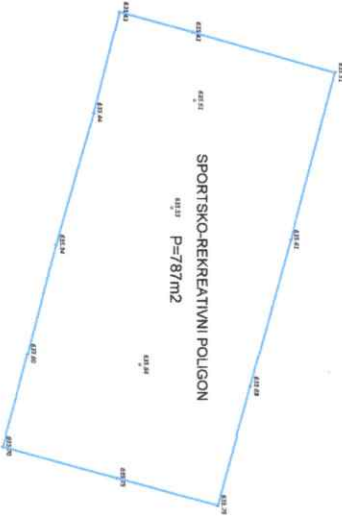

1606/1

1026

1025

Ovlašćena geodetska organizacija
"GEODA" d.o.o. Podgorica
(licenca br. 01-01/225-64522/A)
od 22.10.2025.god


Ovlašćeno lice, Emir Bajrović, geom.

(ovlašćenje br. 01-01/24-5743)


od 25.11.2024.god

Emir B

JU OŠ "RATKO ŽARIĆ" - NIKŠIĆ

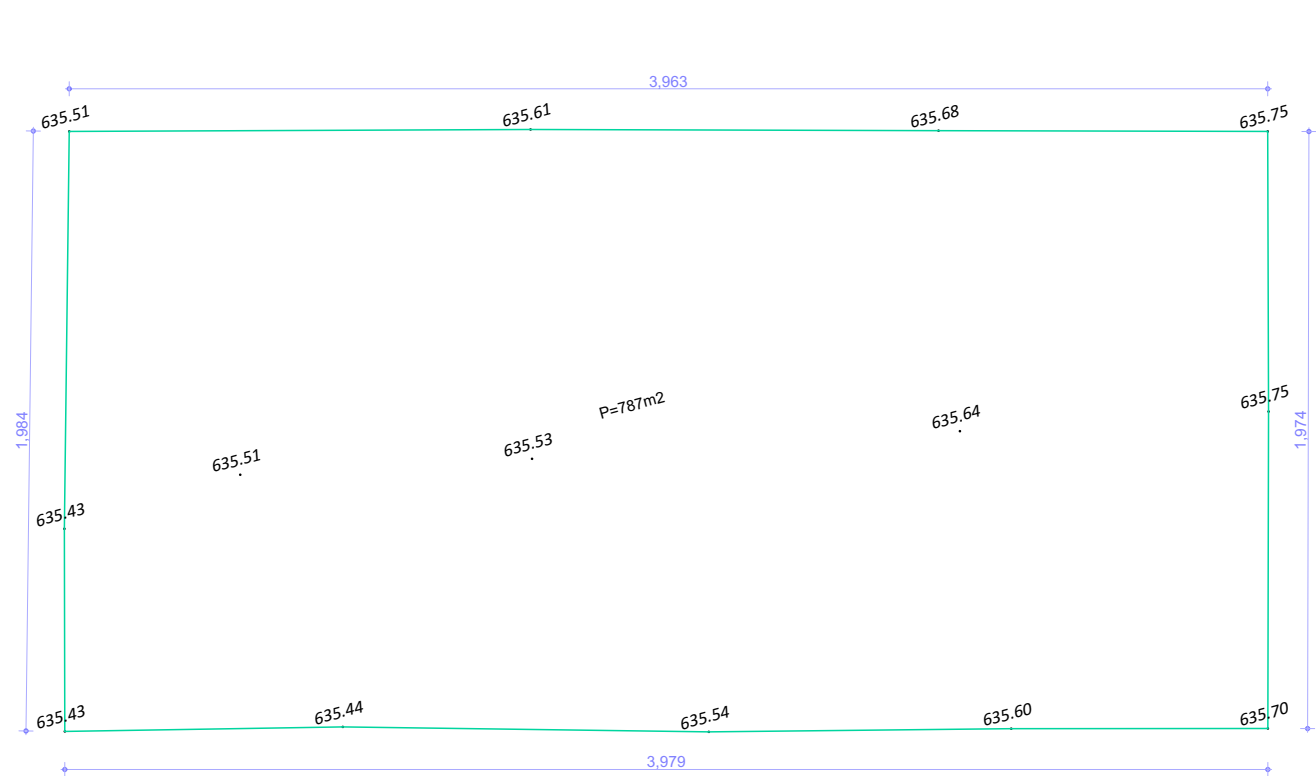


postojeća ivica asfaltne podloge

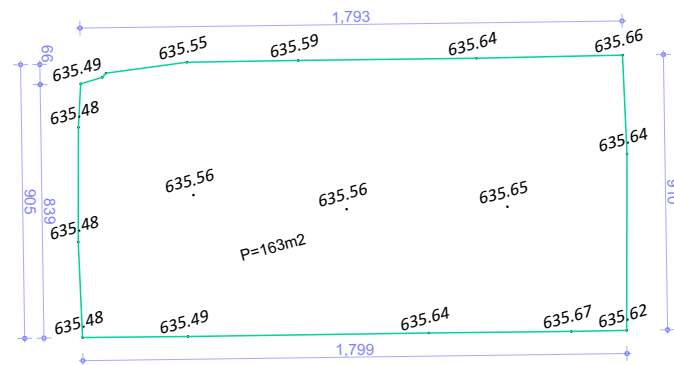


postojeće stanje površine

JU OŠ "RATKO ŽARIĆ" - NIKŠIĆ

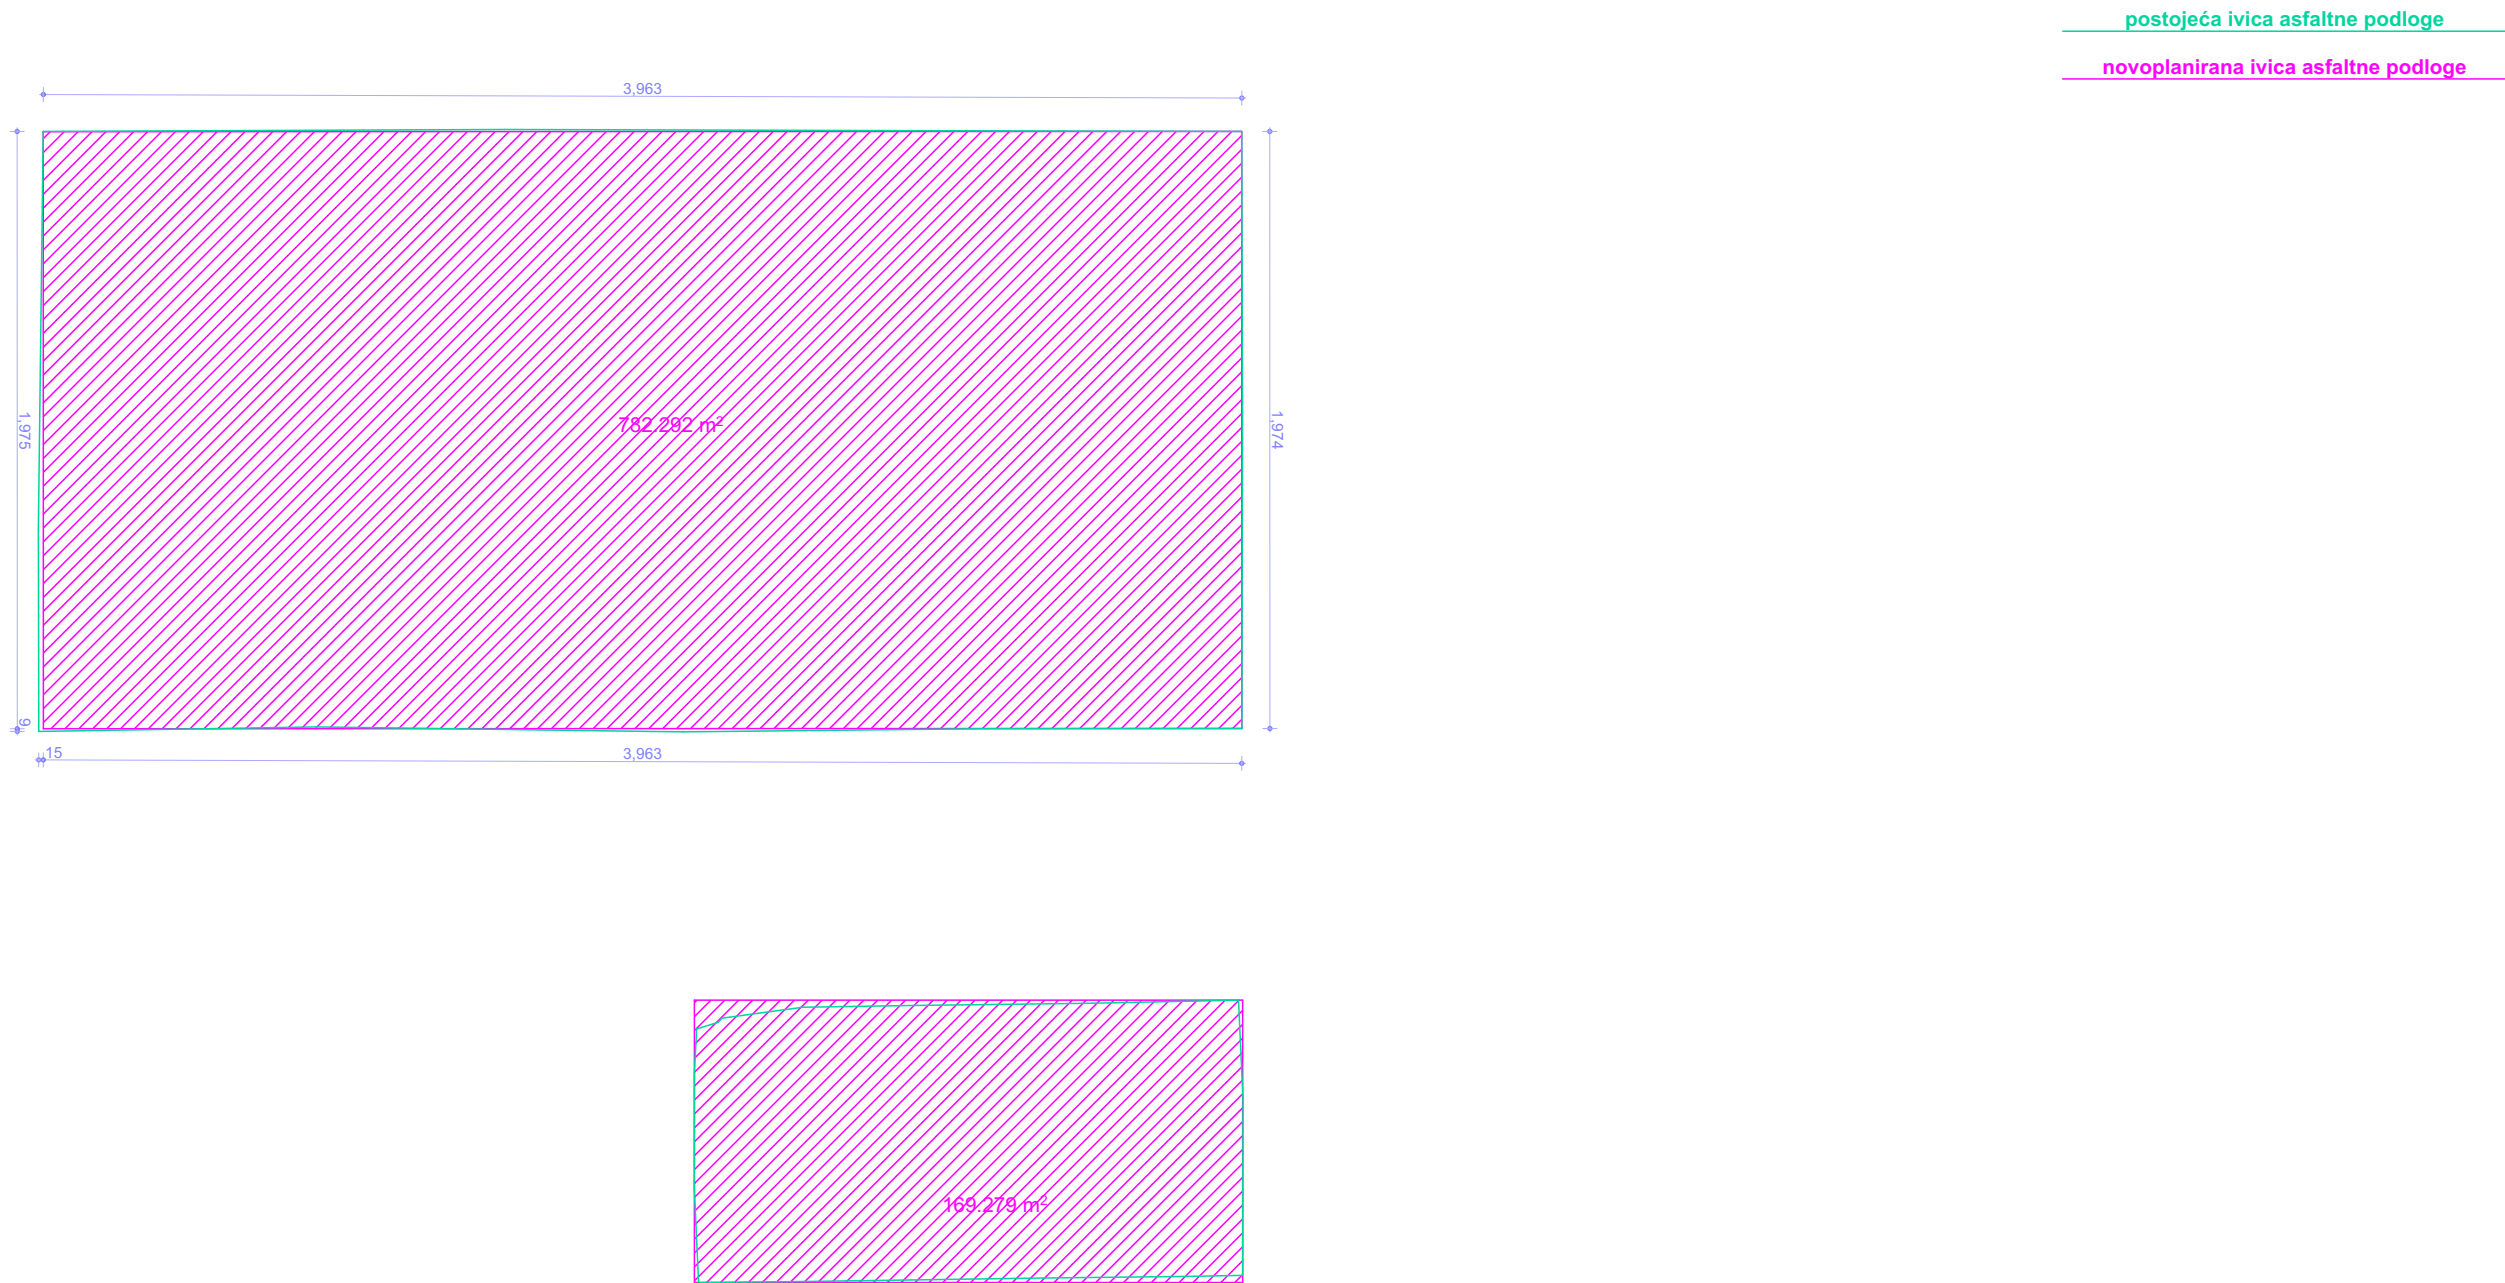


planirano stanje - novoprojektovana asfaltna površina

JU OŠ "RATKO ŽARIĆ" - NIKŠIĆ

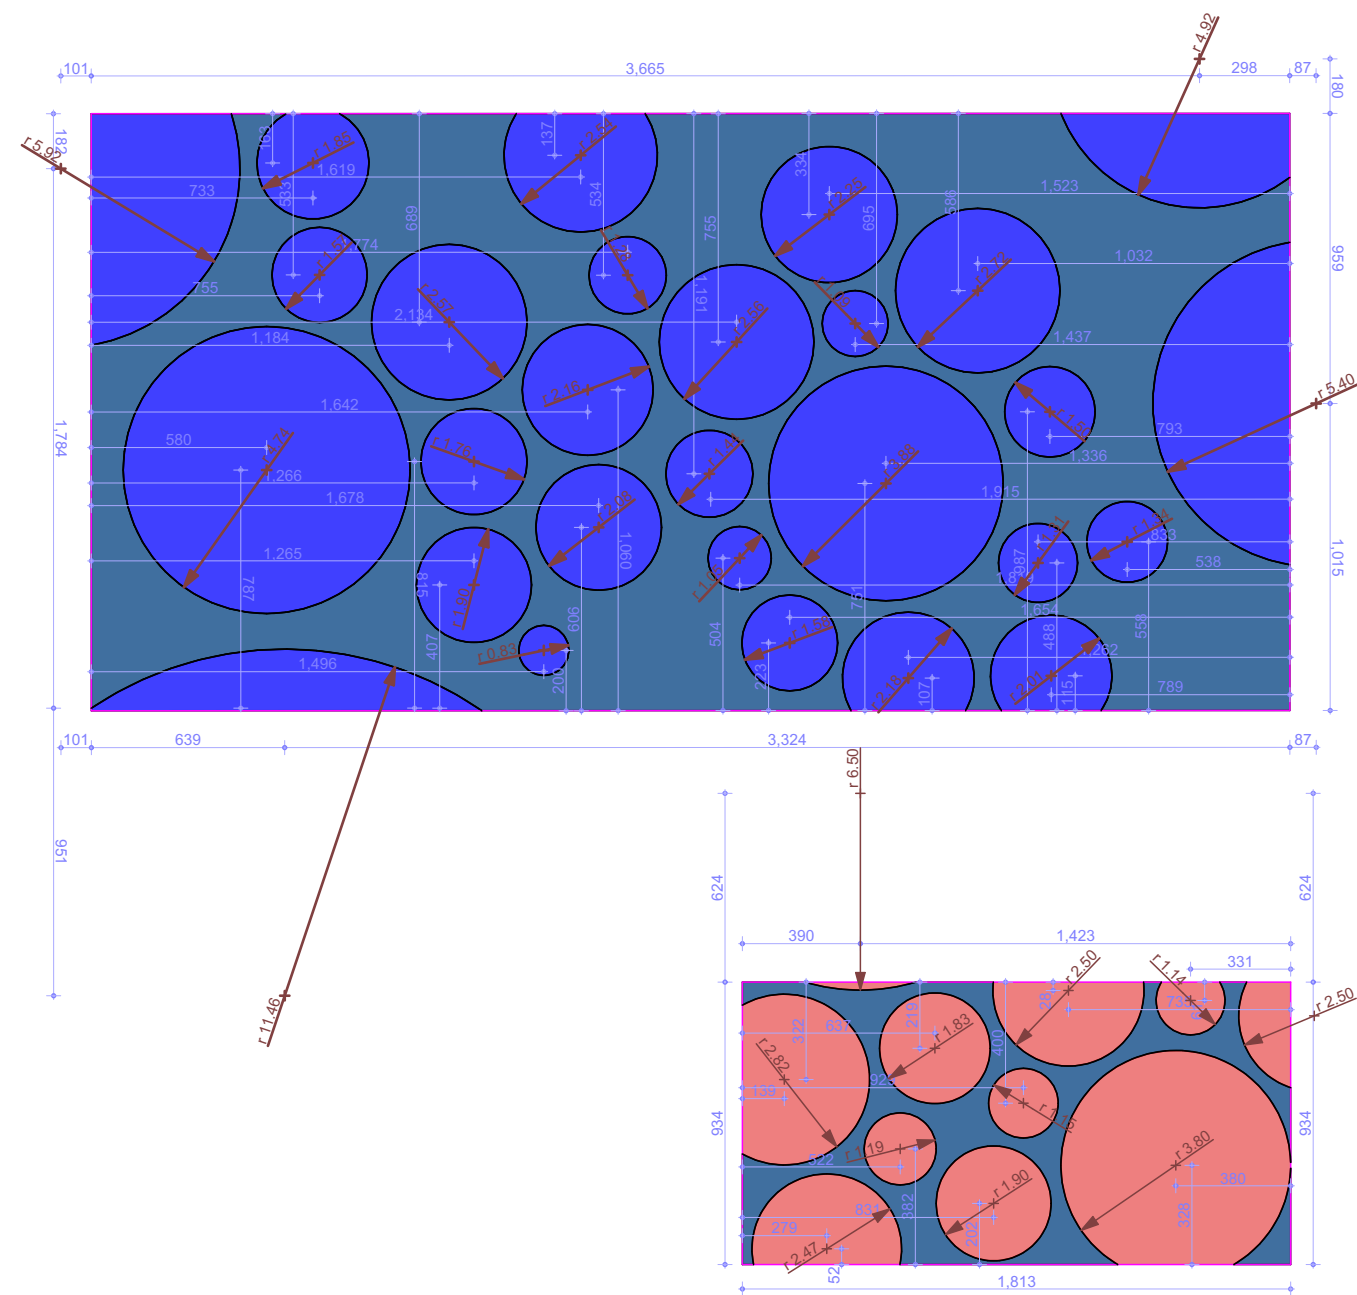


novoplanirana ivica asfaltne podloge

dispozicija tonova akrilnog premaza

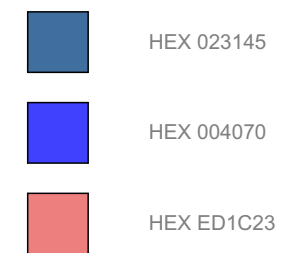

planirano stanje - novoprojektovani akrilni premaz (donja zona)

JU OŠ "RATKO ŽARIĆ" - NIKŠIĆ

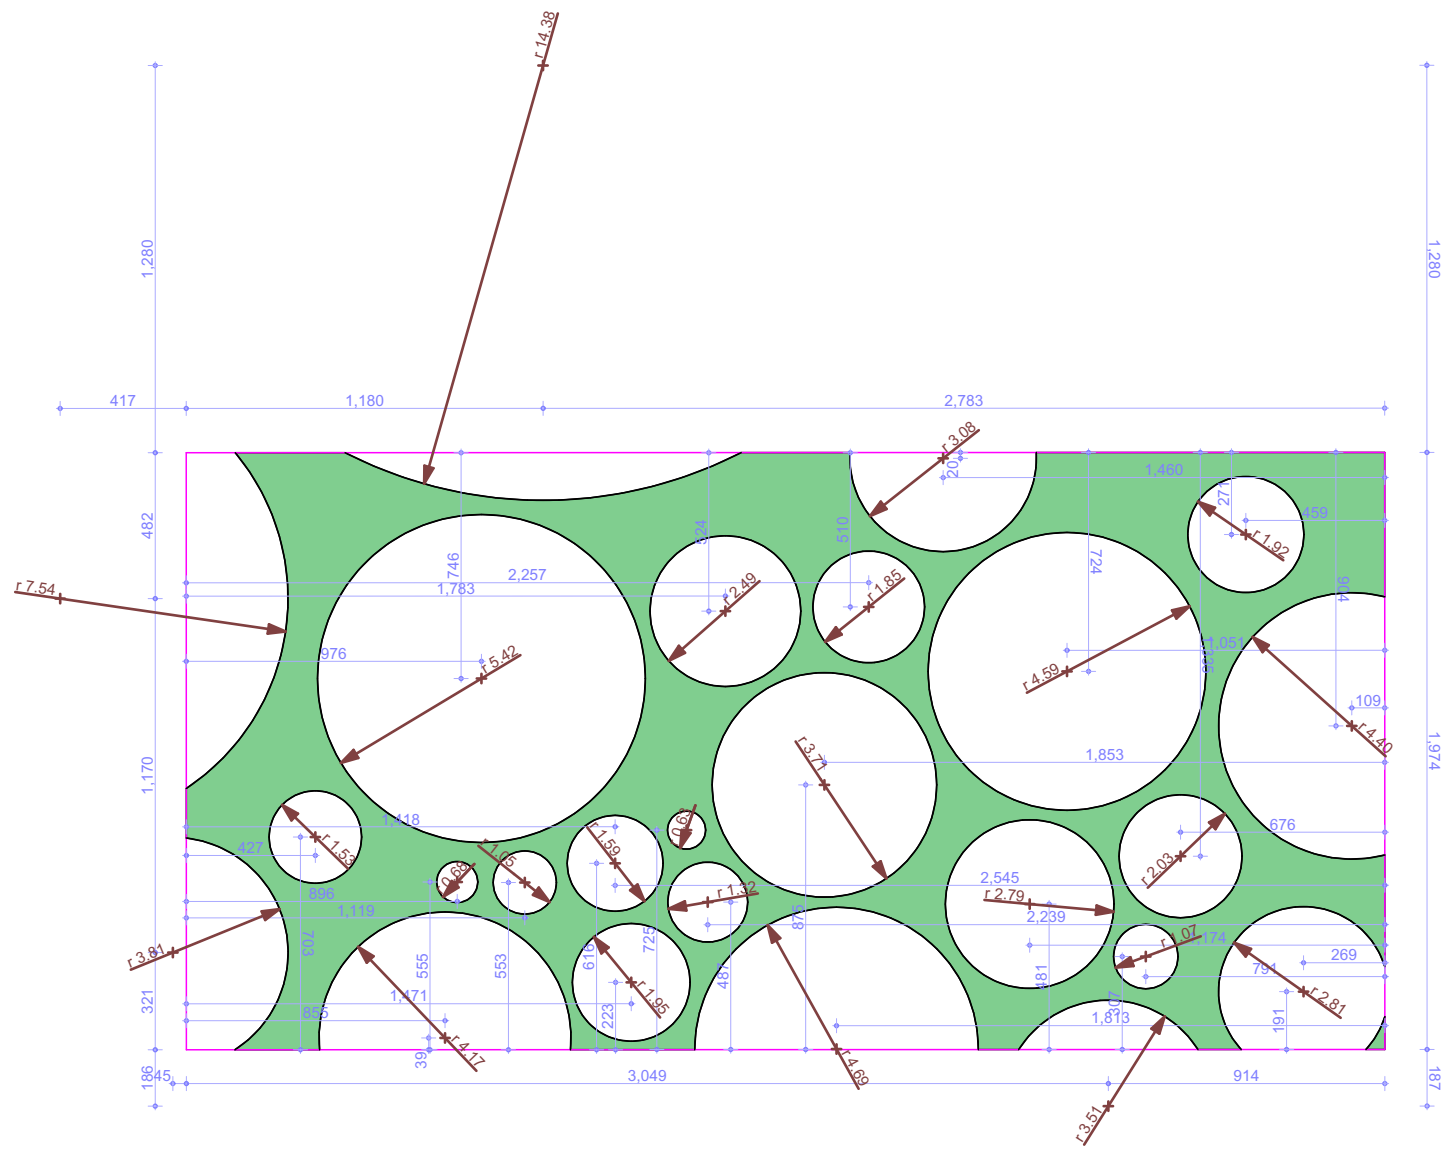

novoplanirana ivica asfaltne podloge


dispozicija tonova akrilnog premaza



HEX 004070




HEX 2A7A37

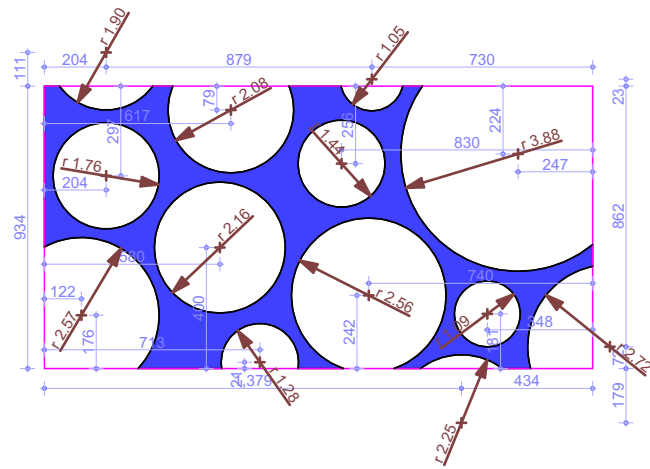


planirano stanje - novoprojektovani akrilni premaz (srednja zona)

JU OŠ "RATKO ŽARIĆ" - NIKŠIĆ

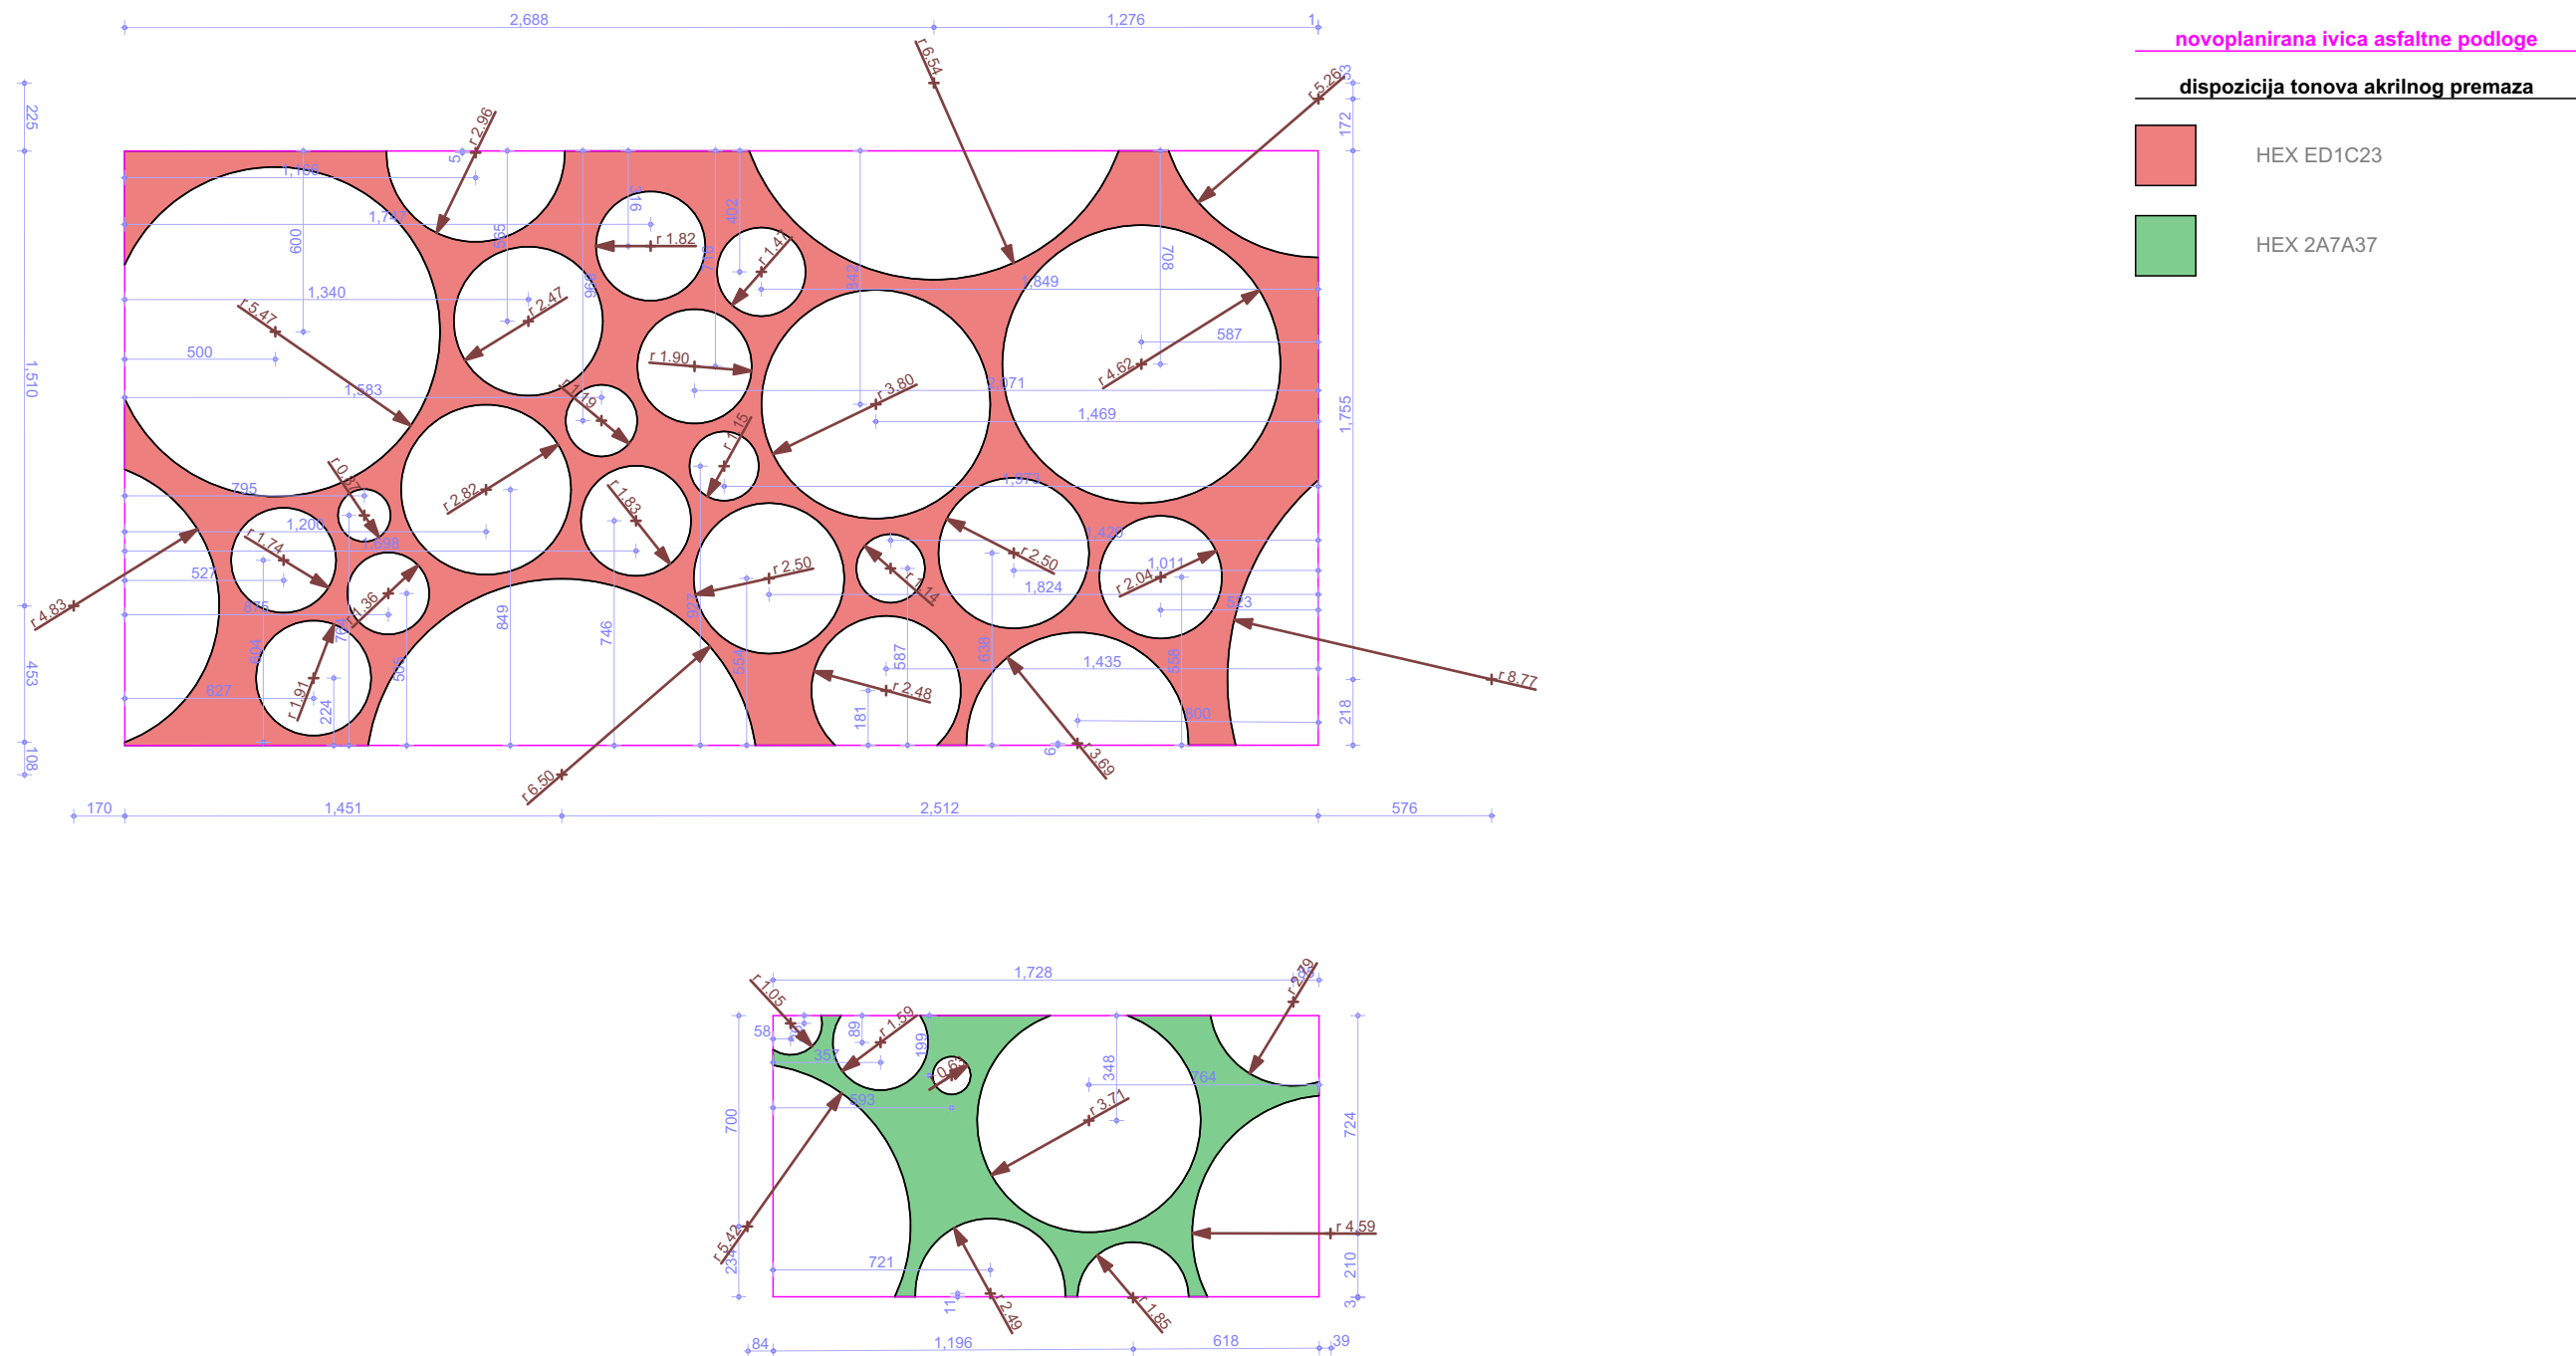


planirano stanje - novoprojektovani akrilni premaz (gornja zona)

JU OŠ "RATKO ŽARIĆ" - NIKŠIĆ

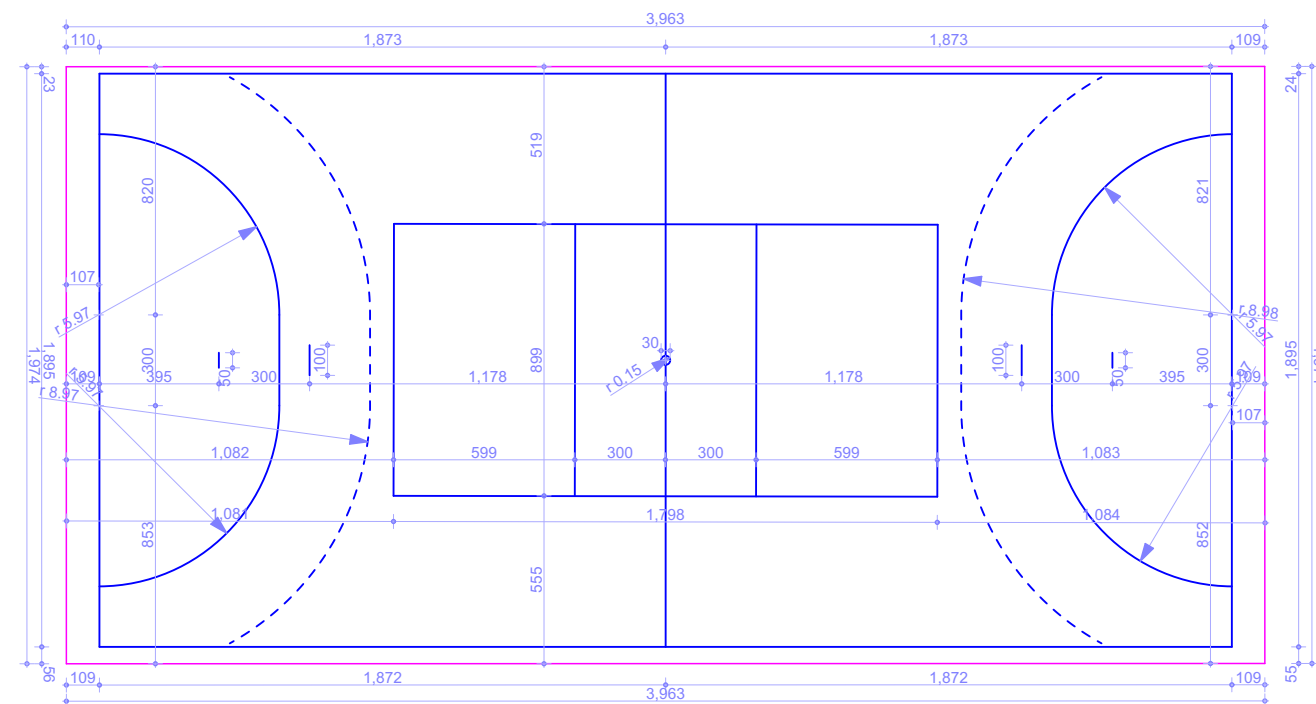


novoplanirana ivica asfaltne podloge

centralna osa linije - debljina linije 5cm

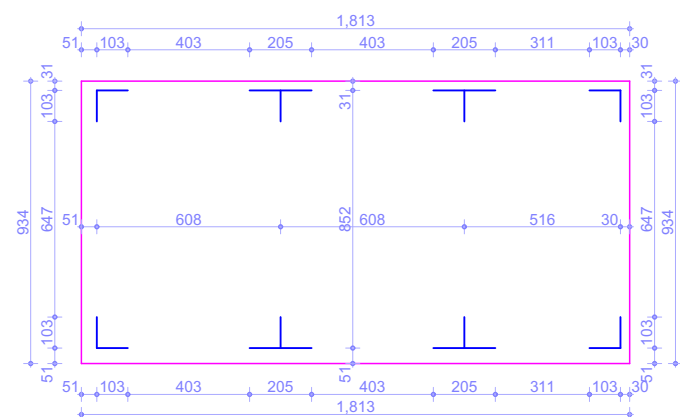

planirano stanje - novoprojektovane linije igrališta

JU OŠ "RATKO ŽARIĆ" - NIKŠIĆ

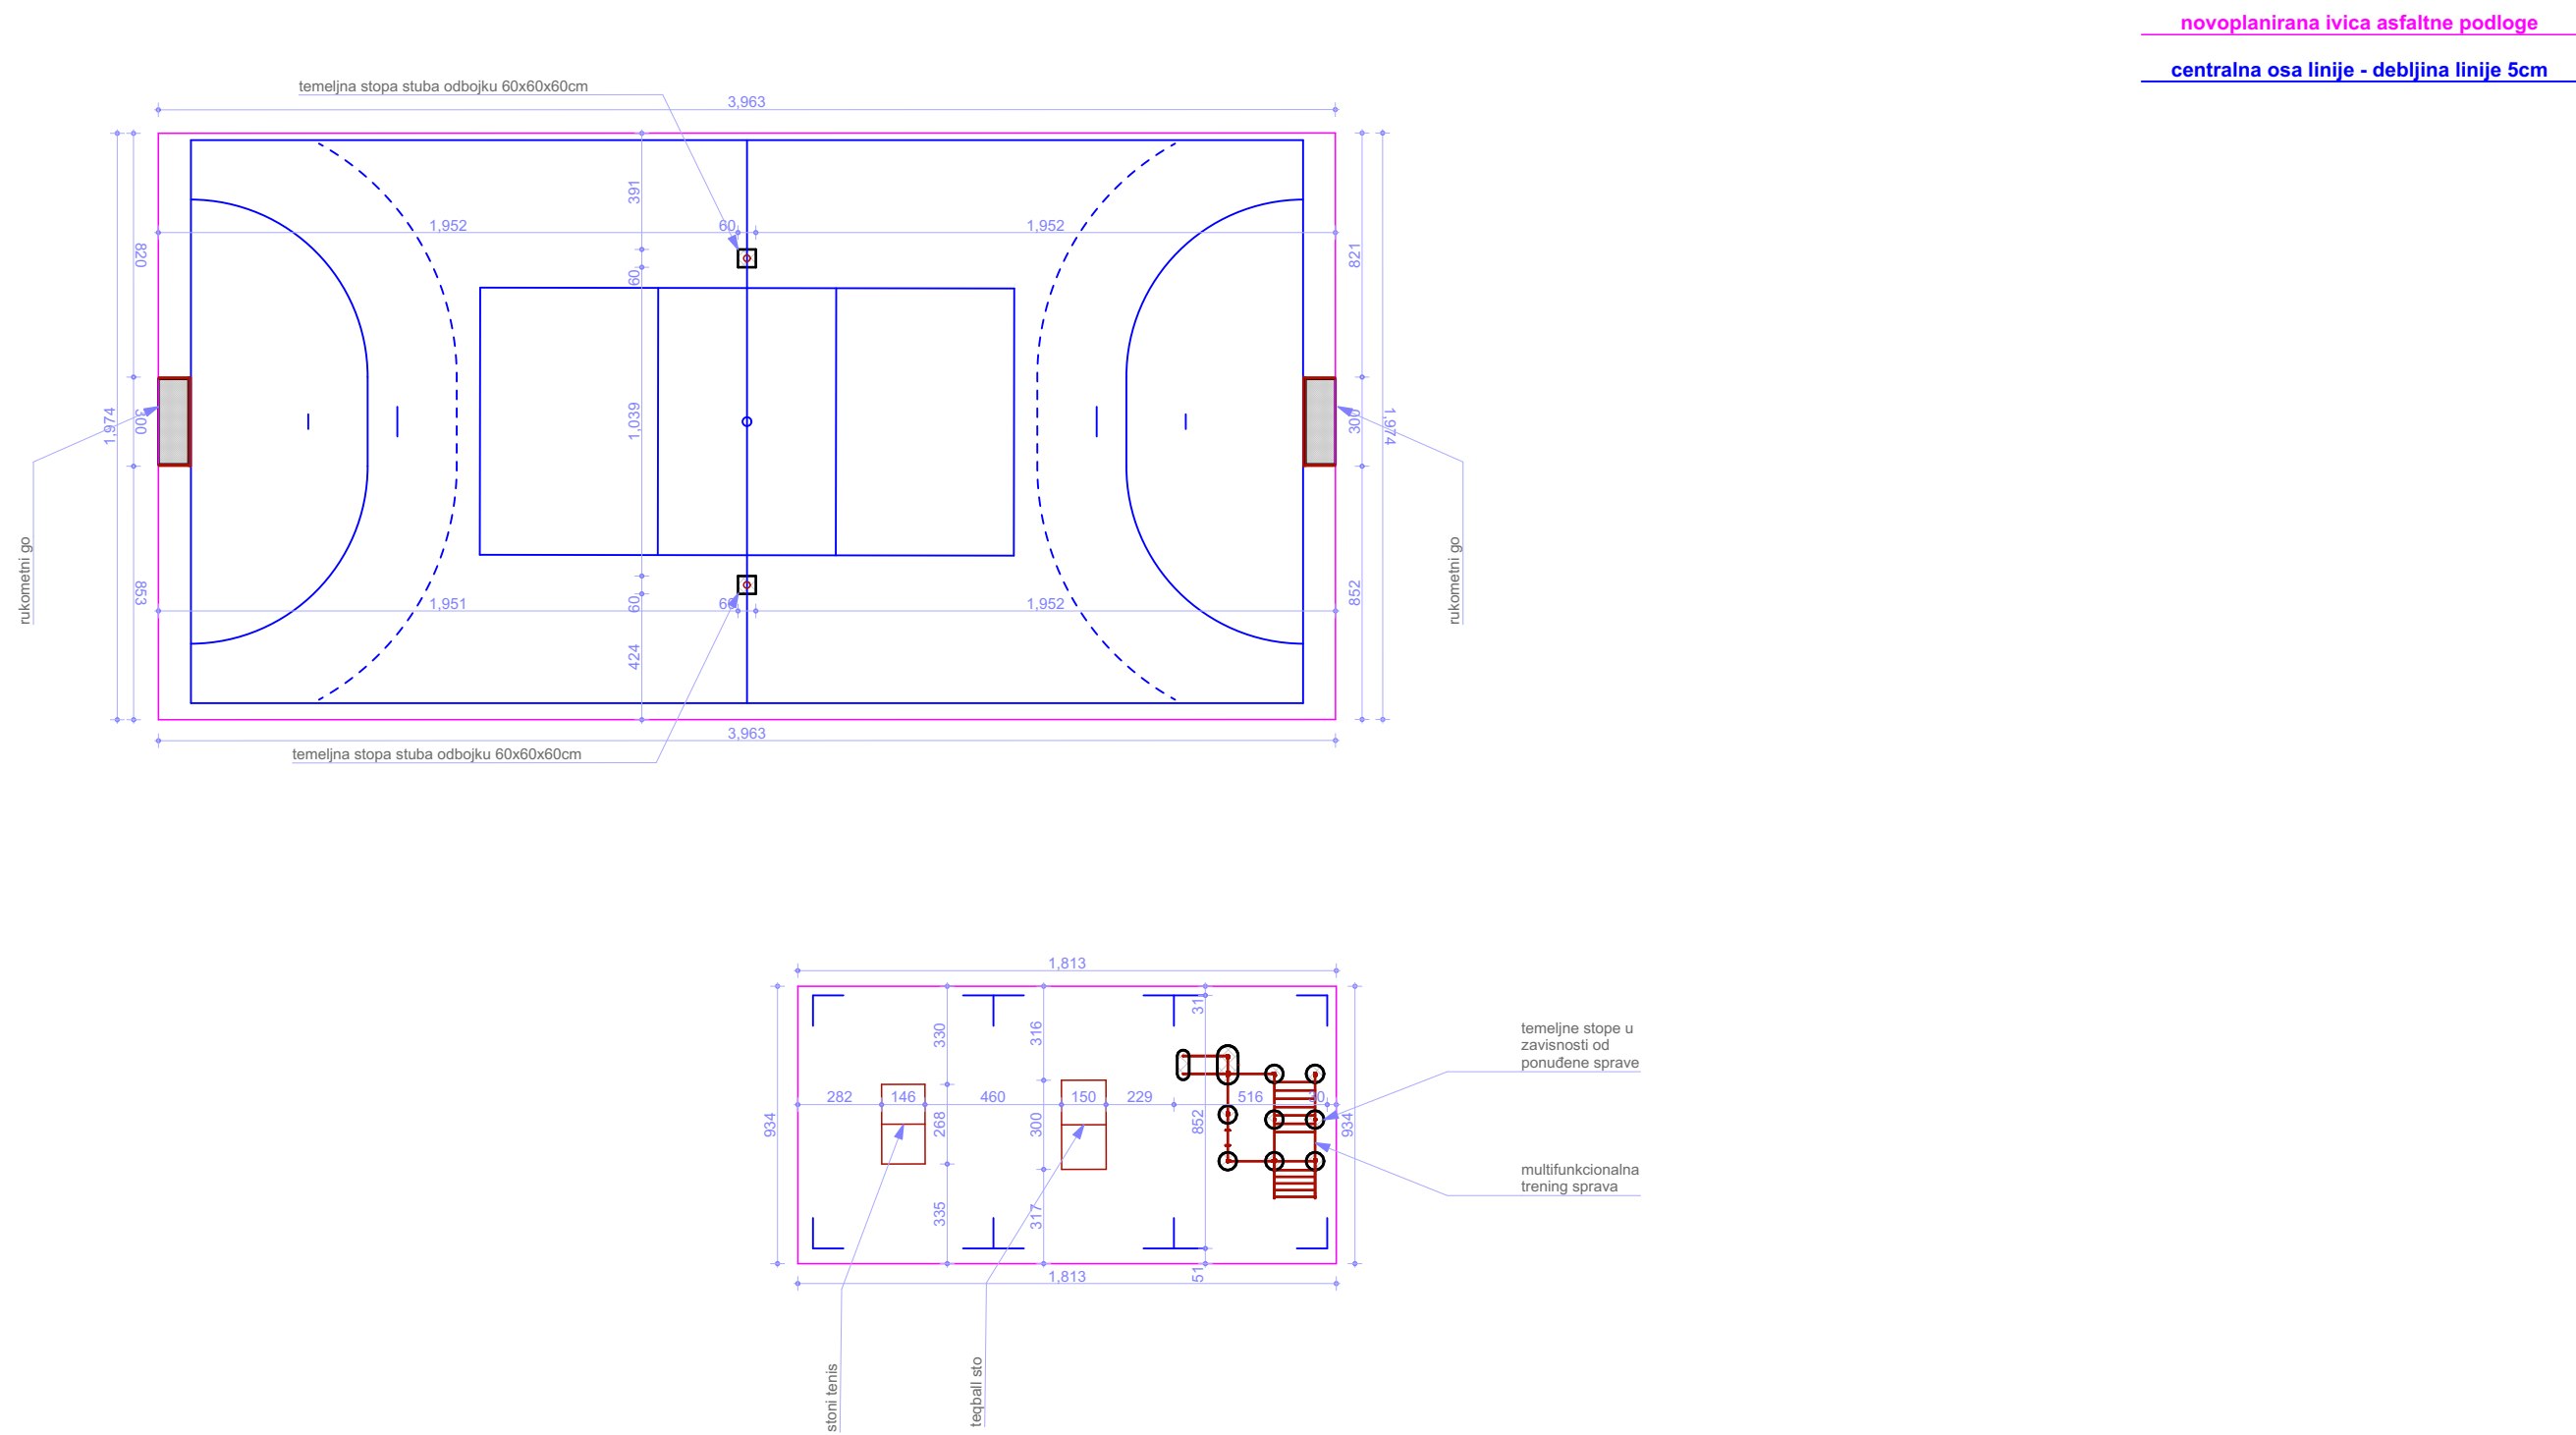

planirano stanje - pozicije temelja sa projektovanim inventarom