

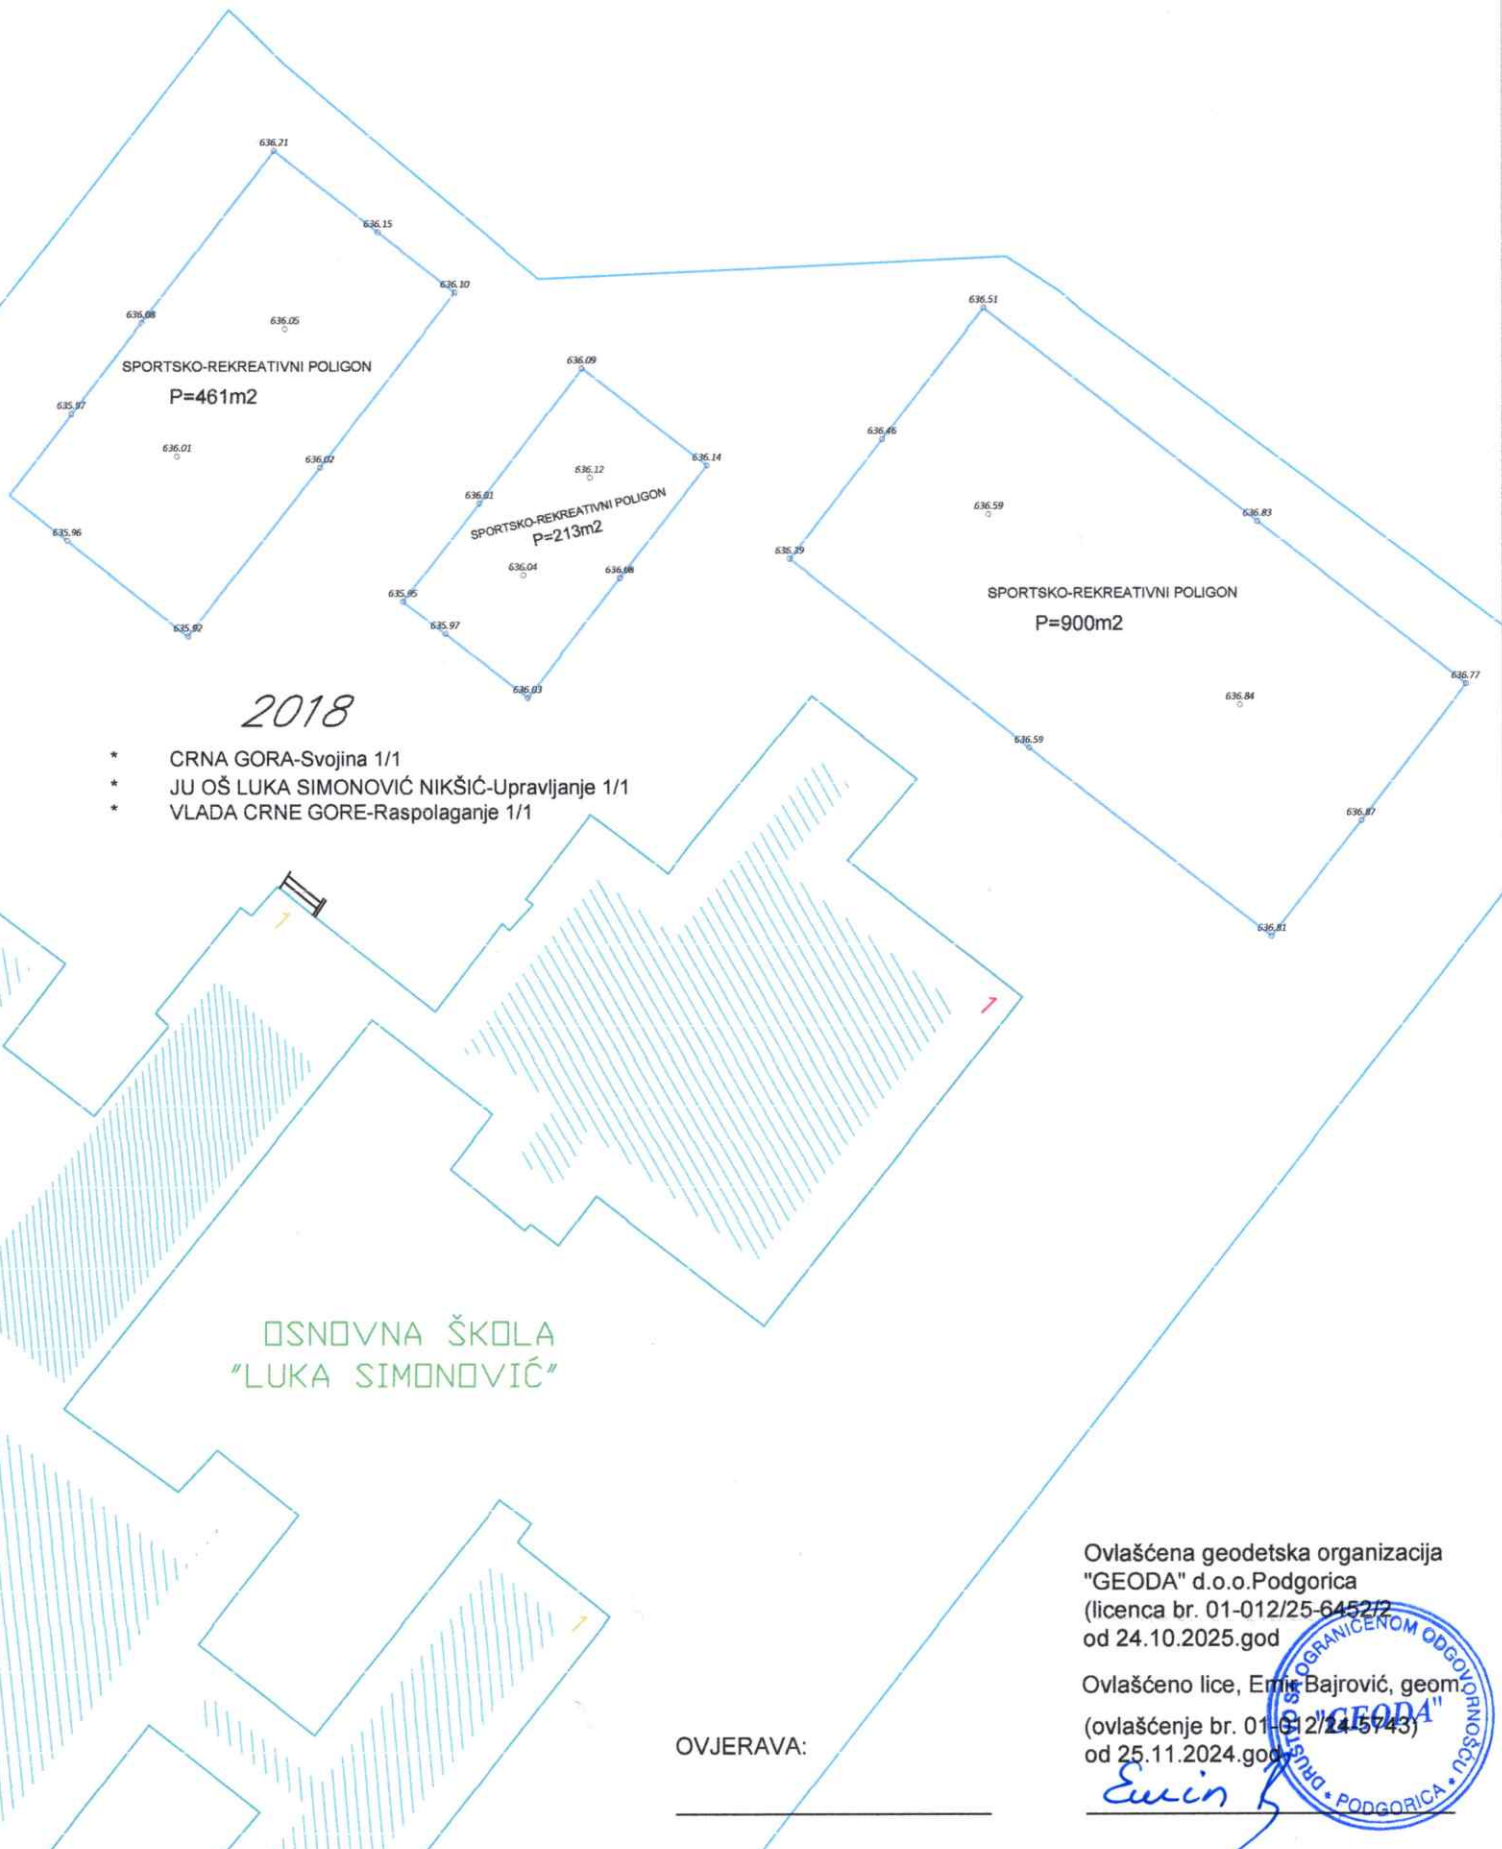


 $R \approx 1:500$ 



JU OŠ "LUKA SIMONOVIĆ" - NIKŠIĆ

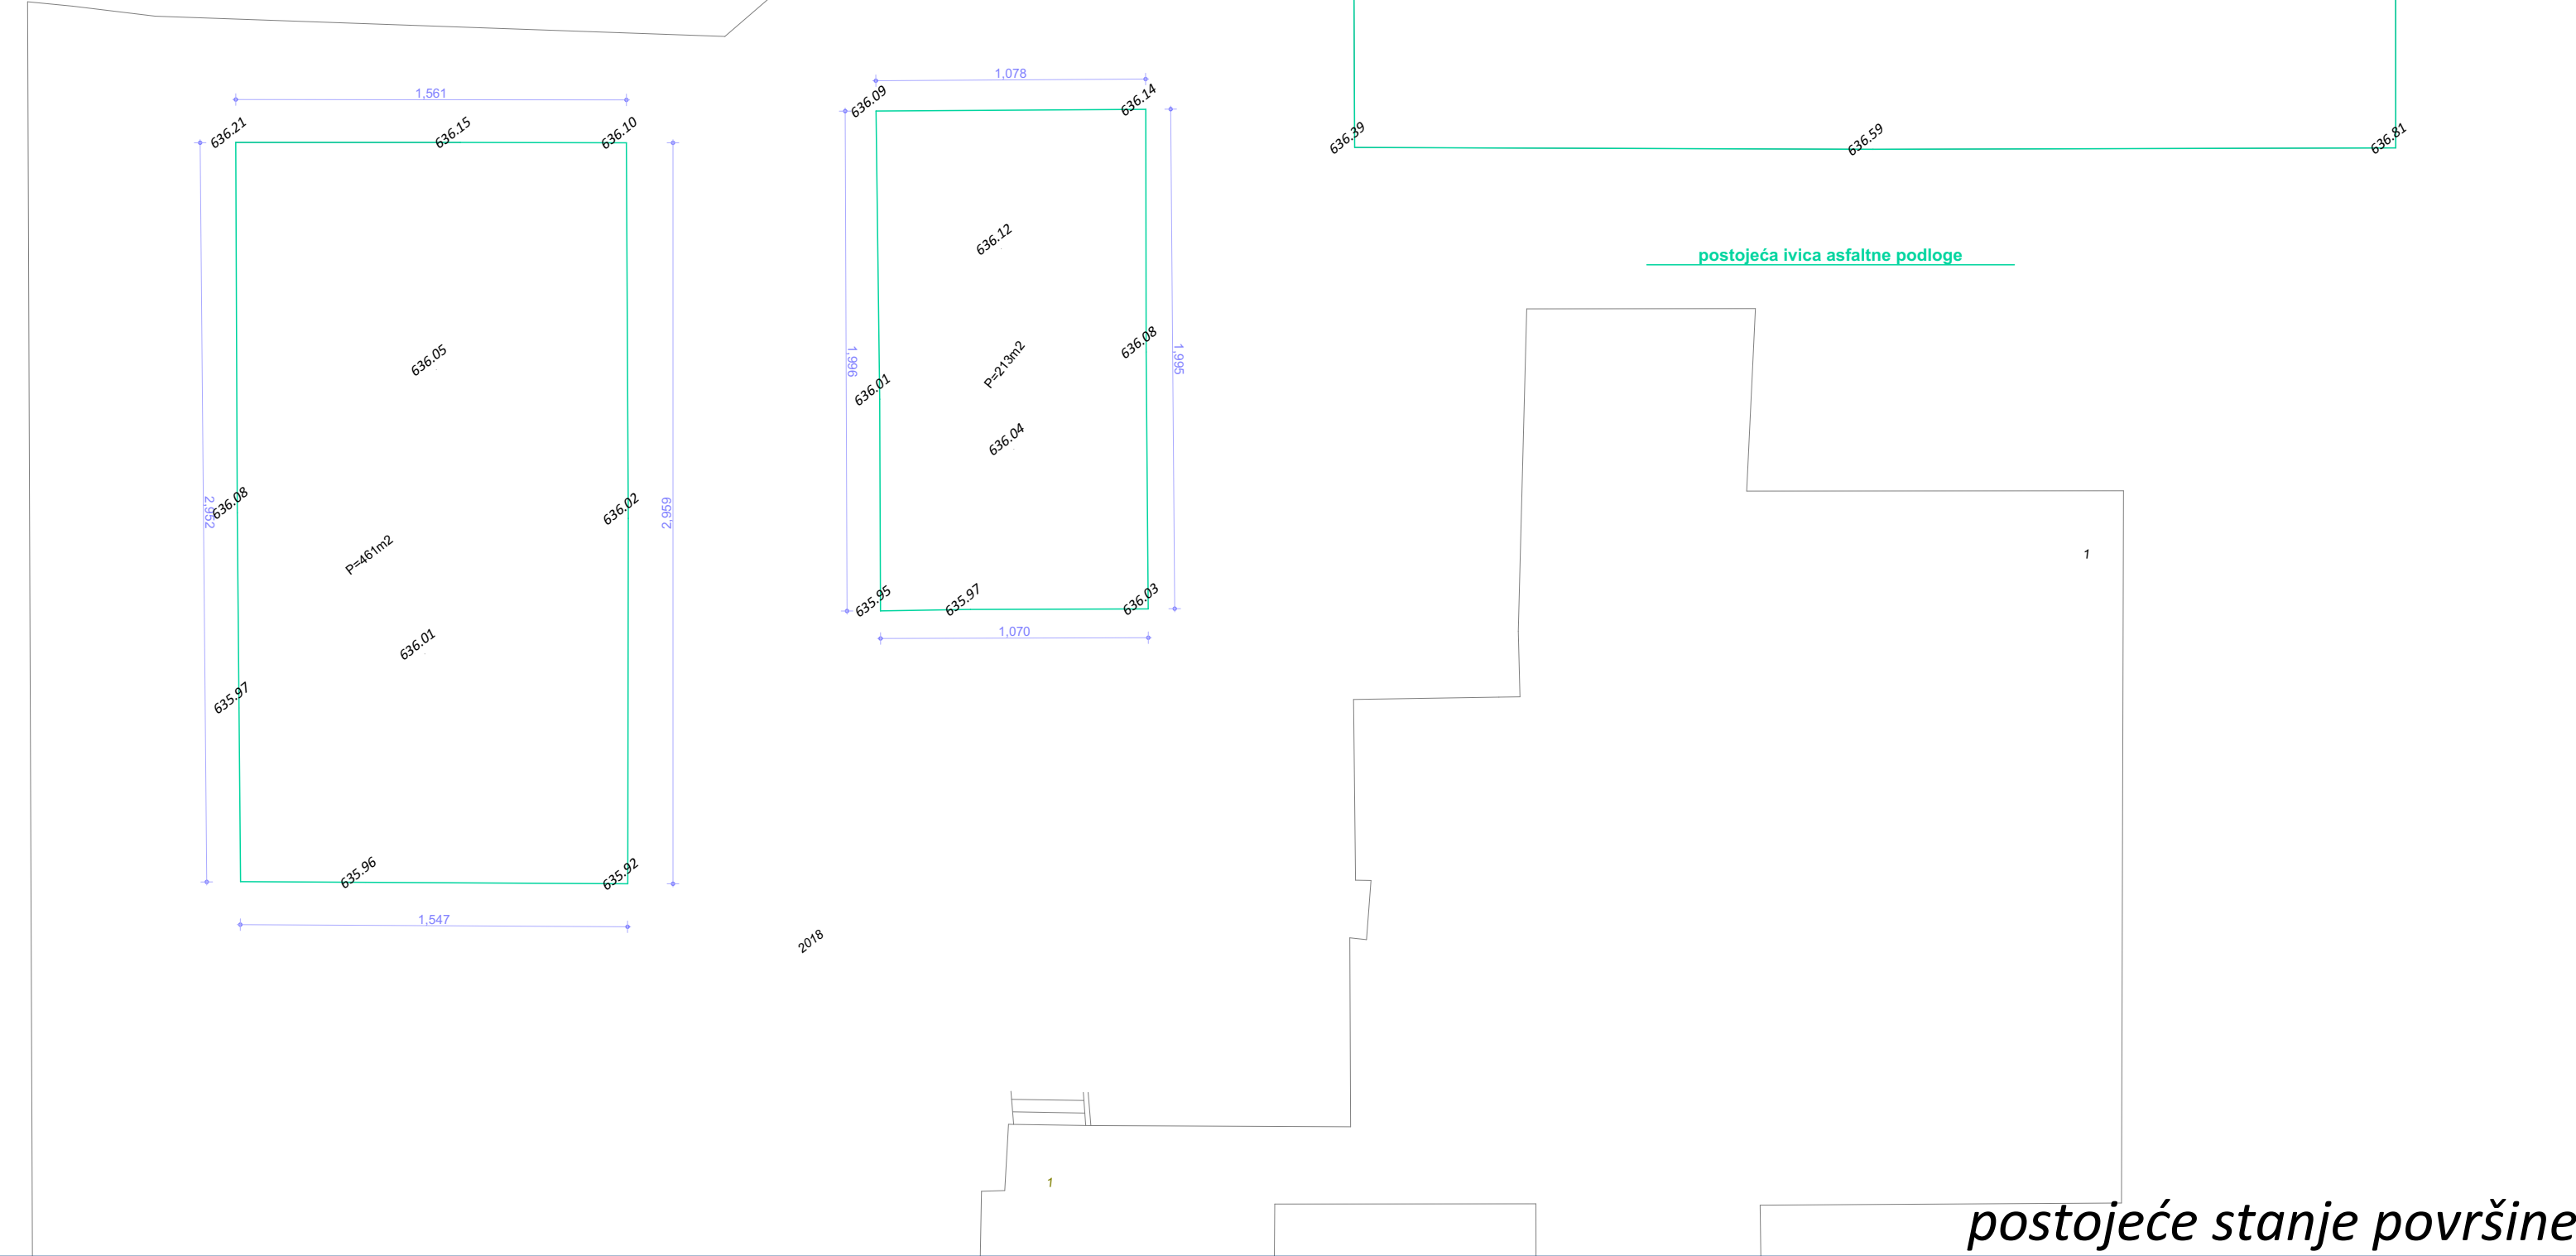

JU OŠ "LUKA SIMONOVIĆ" - NIKŠIĆ

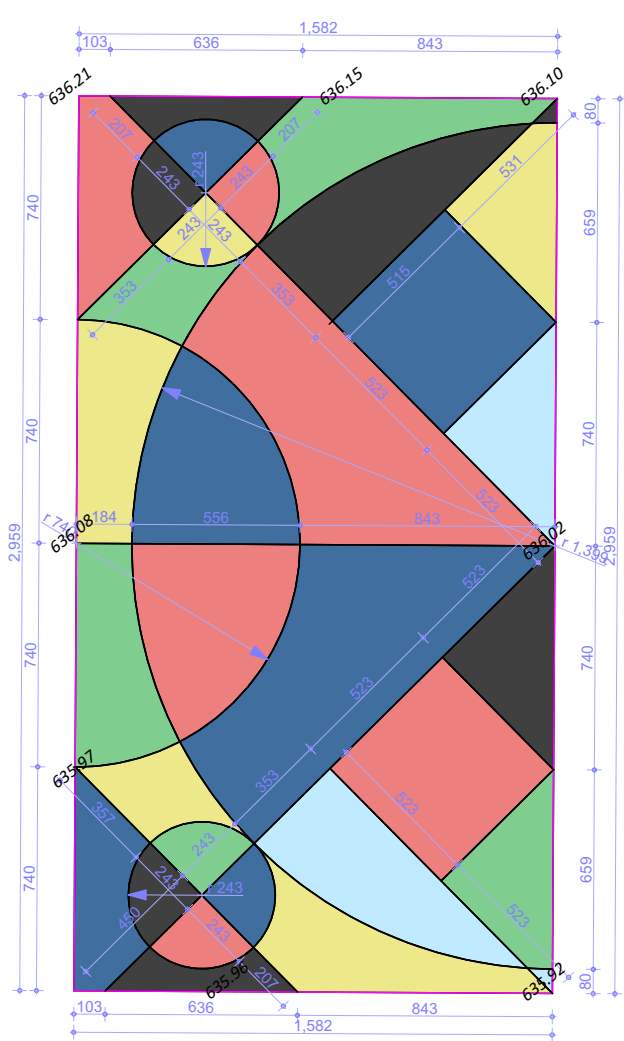

2018

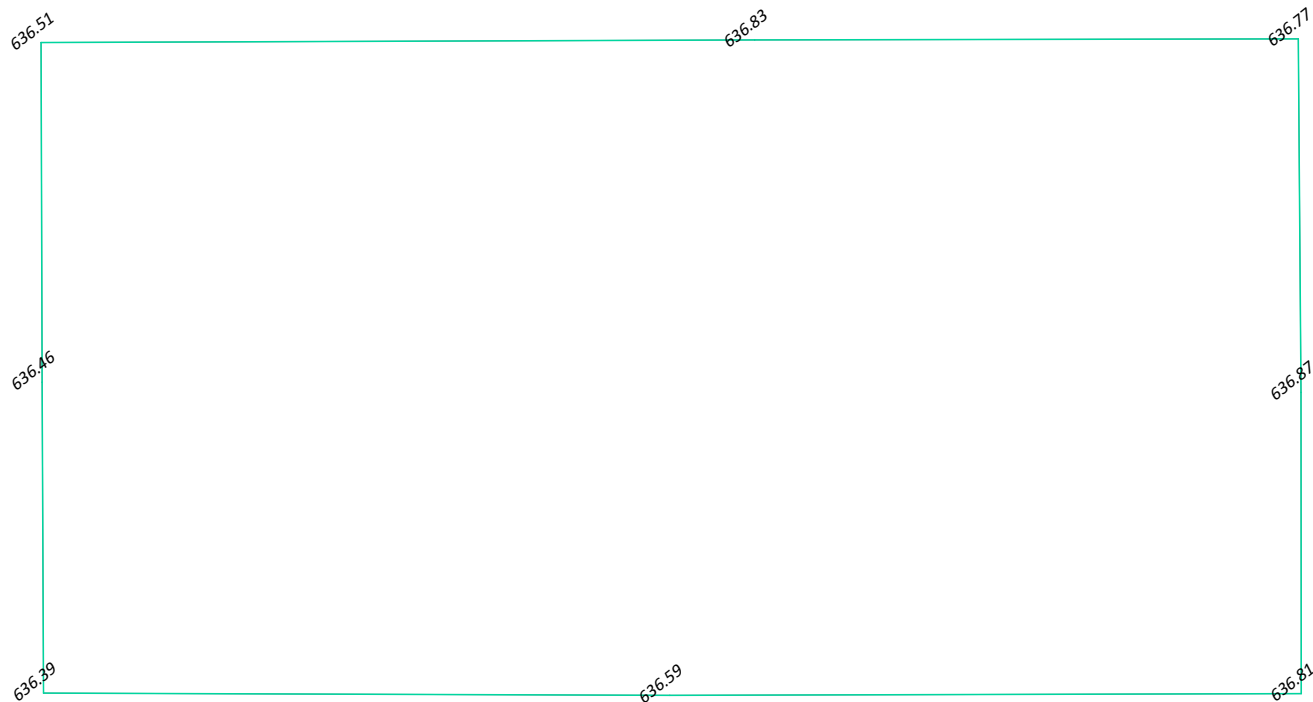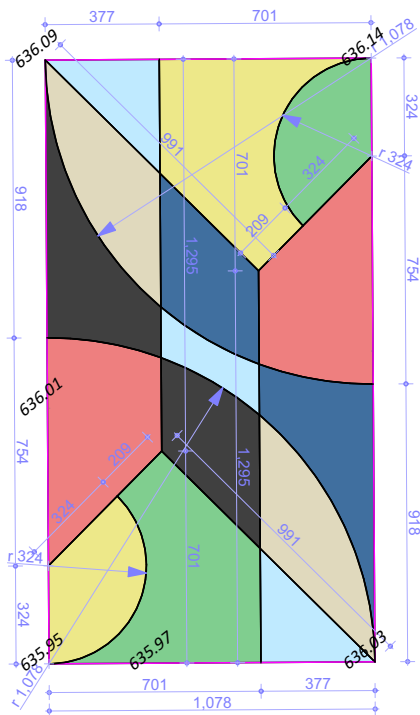



novoplanirana ivica asfaltne podloge

dispozicija tonova akrilnog premaza

- HEX ED1C23
- HEX 1B6932
- HEX 1B313D
- HEX 004070
- HEX 3891BA
- HEX FAAB19
- HEX C2A27A

planirano stanje - novoprojektovani akrilni premaz


JU OŠ "LUKA SIMONOVIĆ" - NIKŠIĆ

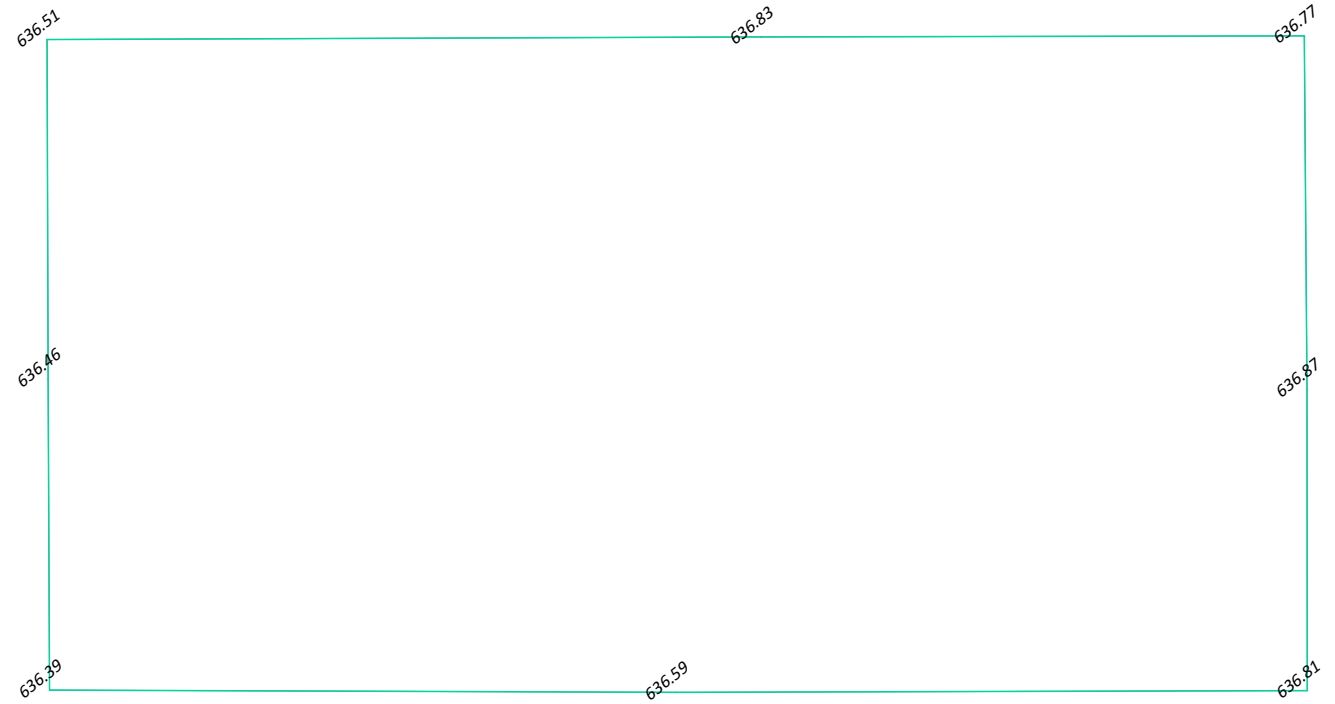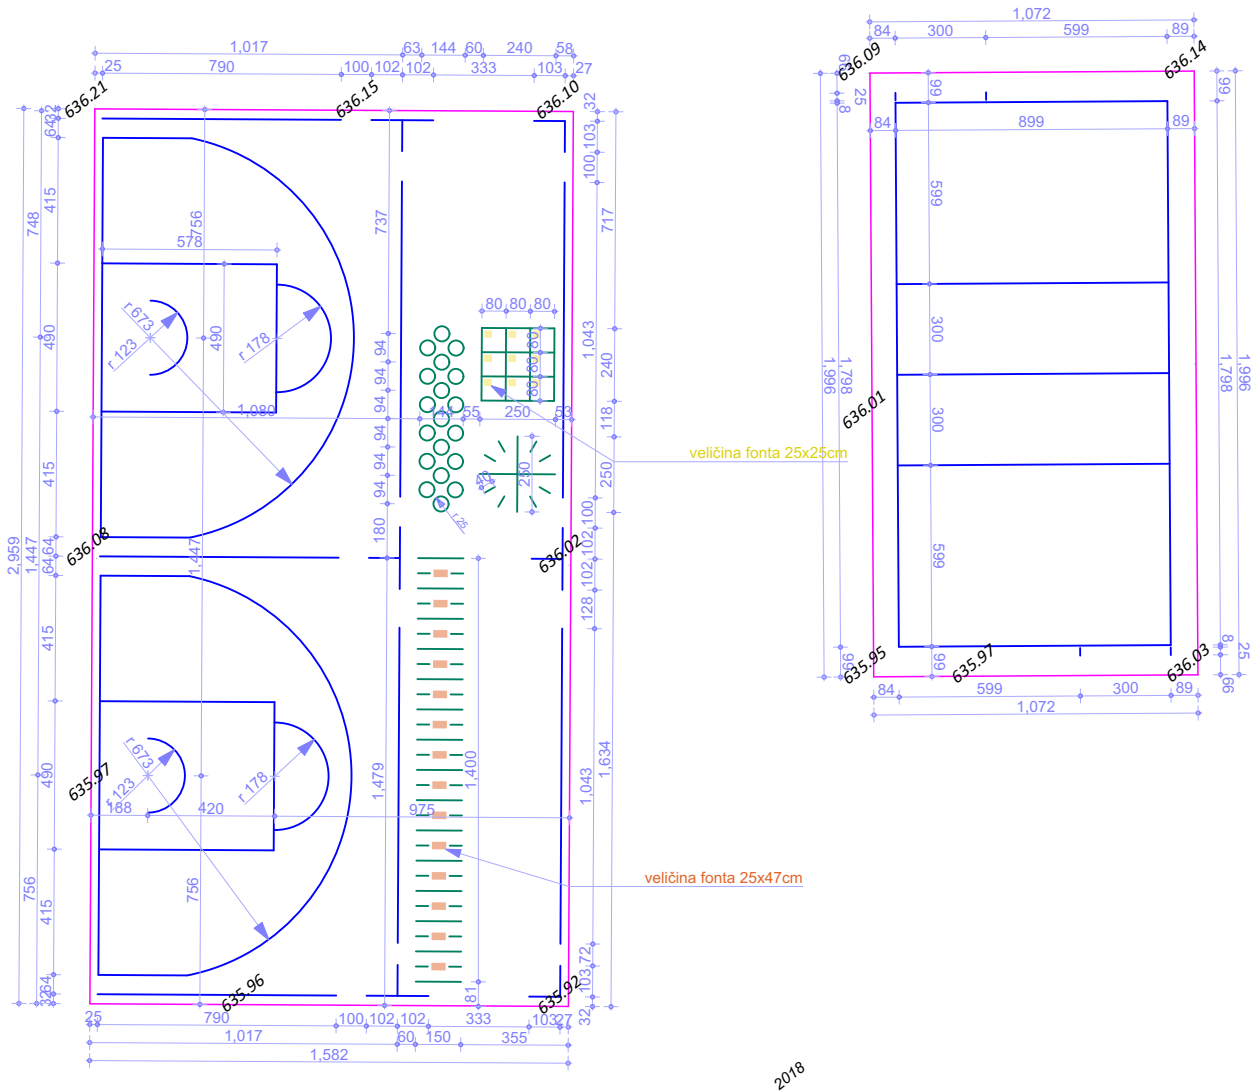

novoplanirana ivica asfaltne podloge
centralna osa linije - debljina linije 5cm
centralna osa linije - debljina linije 10cm

planirano stanje - novoprojektovane linije igrališta

1

 

centralna osa linije - debljina linije 10cm

planirano stanje - pozicije temelja sa projektovanim inventarom