

CRNA GORA  
UPRAVA ZA NEKRETNINE  
Područna jedinica: PODGORICA  
Opština: PODGORICA  
Katastarska opština: TOLOŠI




OBRAZAC 20



# SKICA ODRŽAVANJA KATASTRA NEPOKRETNOSTI

R≈1:500

OSNOVNA ŠKOLA  
"RADOJICA PEROVIĆ"

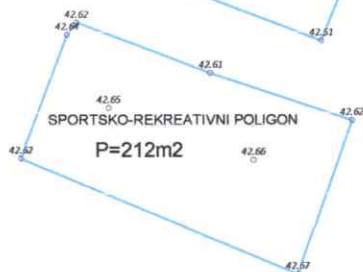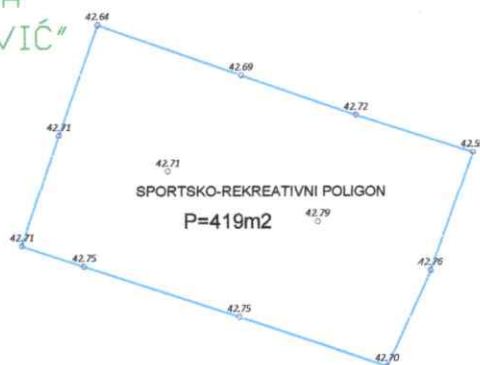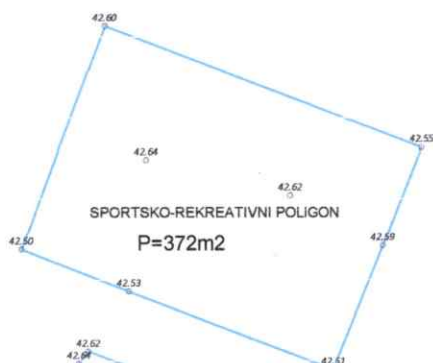

1824

- \* CRNA GORA -SUBJ.RASPOL.VLADA CG
- \* Svojina 1/1
- \* JU OŠ RADOJICA PEROVIĆ
- \* Upravljanje 1/1

OVJERAVA:





Ovlašćena geodetska organizacija  
"GEODA" d.o.o. Podgorica  
(licenca br. 01-012/25-6452/2  
od 24.10.2025.god)

Ovlašćeno lice: Emil Bajrović, geom.  
(ovlašćenje br. 01-012/24-5743)  
od 25.11.2024.god

*Emil Bajrović*





# JU OŠ "RADOJICA PEROVIĆ" - PODGORICA

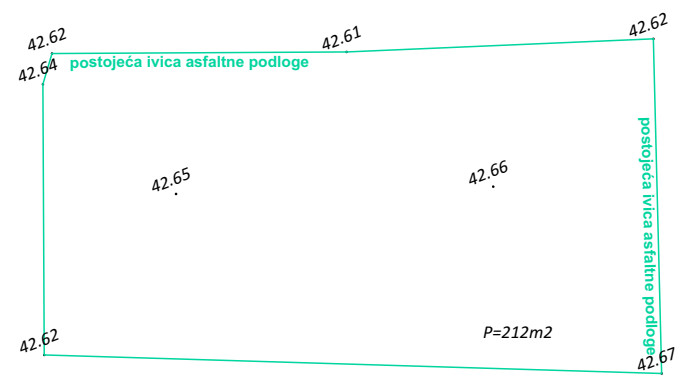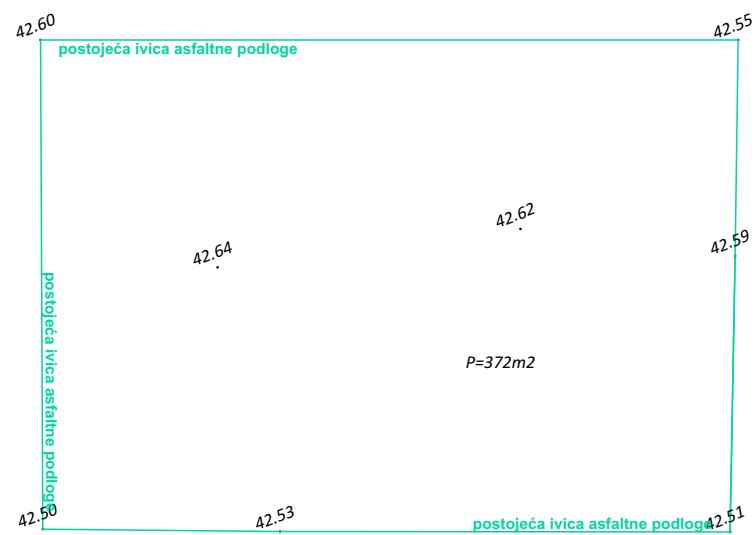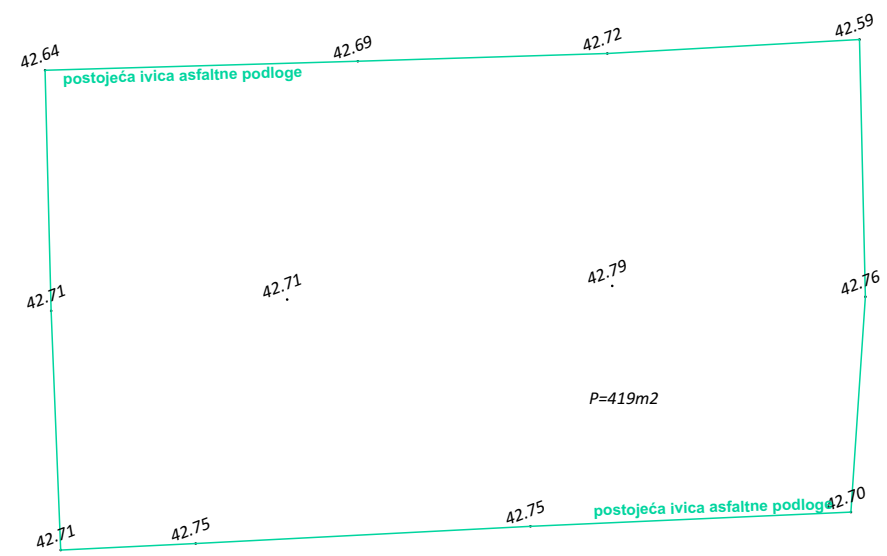 

postojeća ivica asfaltne podloge




postojeće stanje površine

JU OŠ "RADOJICA PEROVIĆ" - PODGORICA

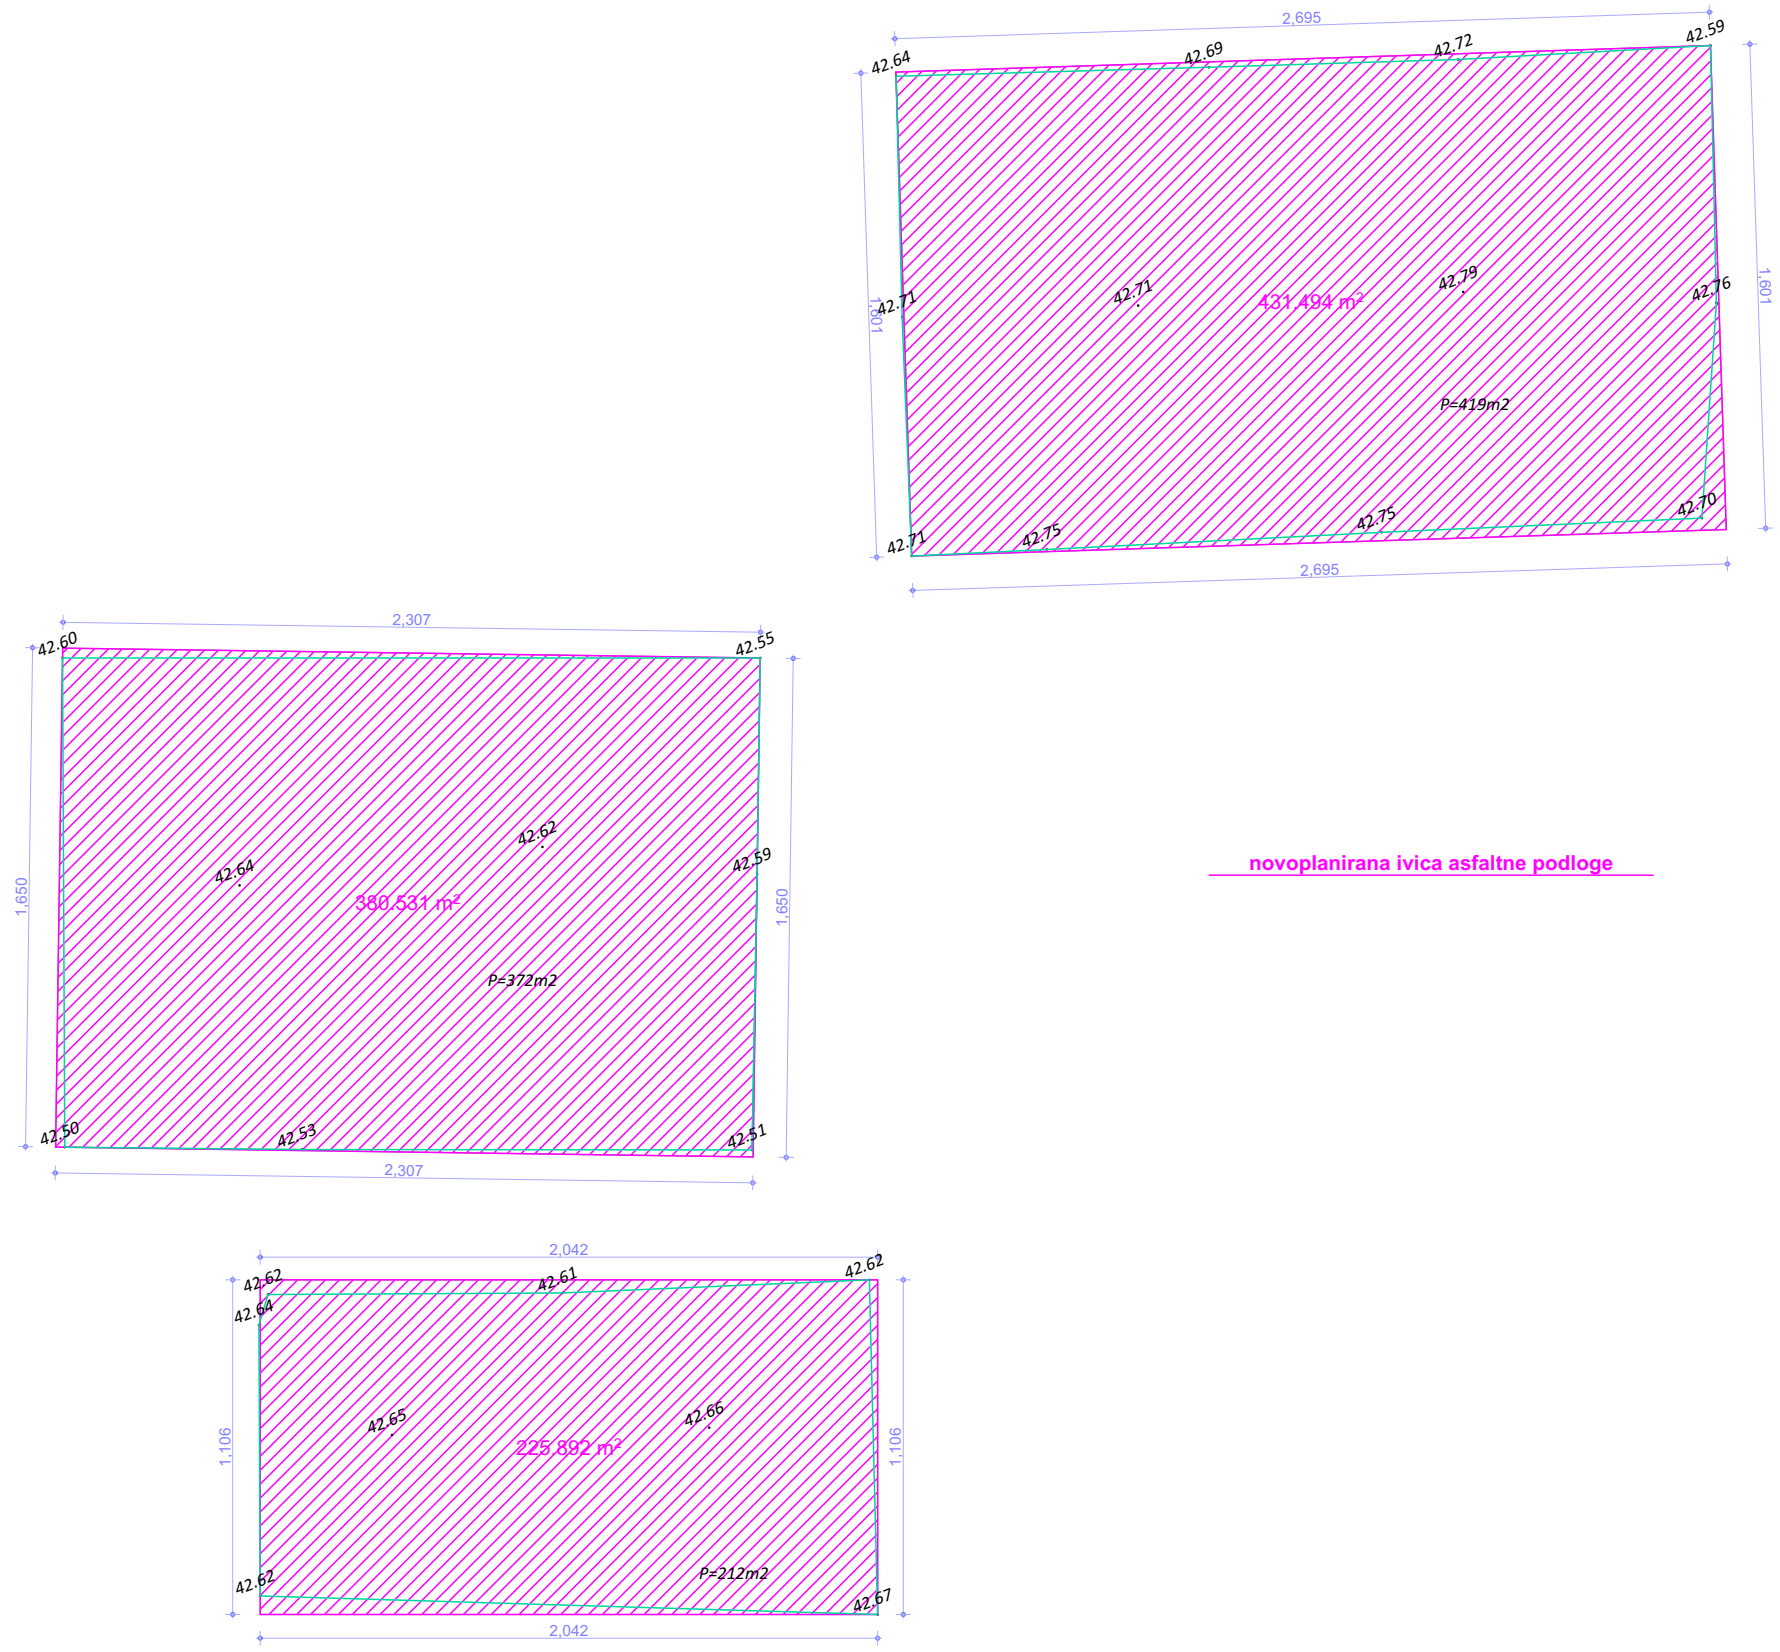 

planirano stanje - novoprojektovana asfaltna površina

*JU OŠ "RADOJICA PEROVIĆ" - PODGORICA*

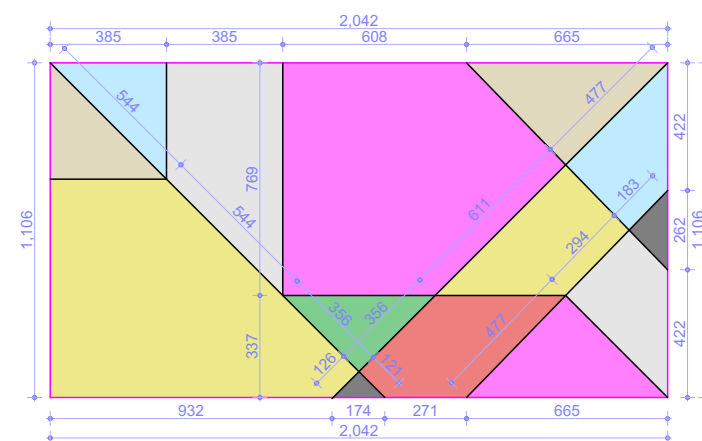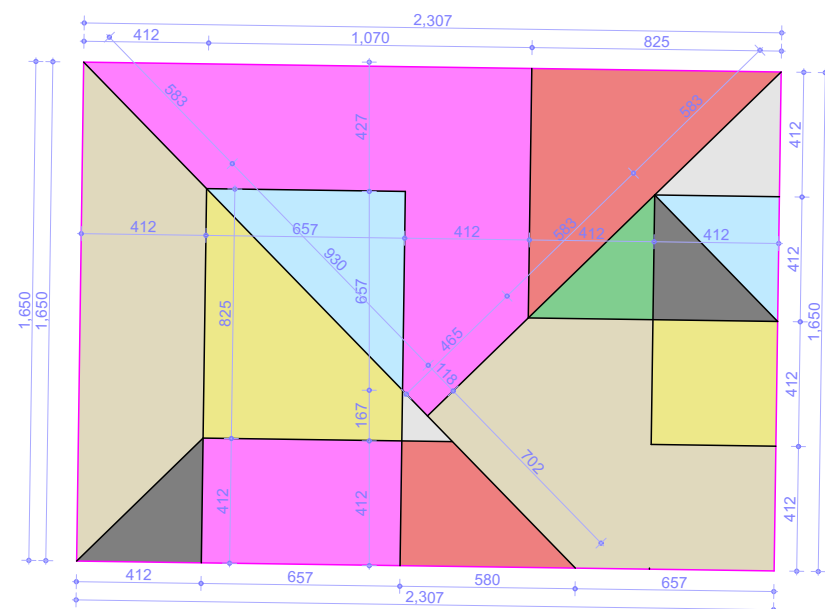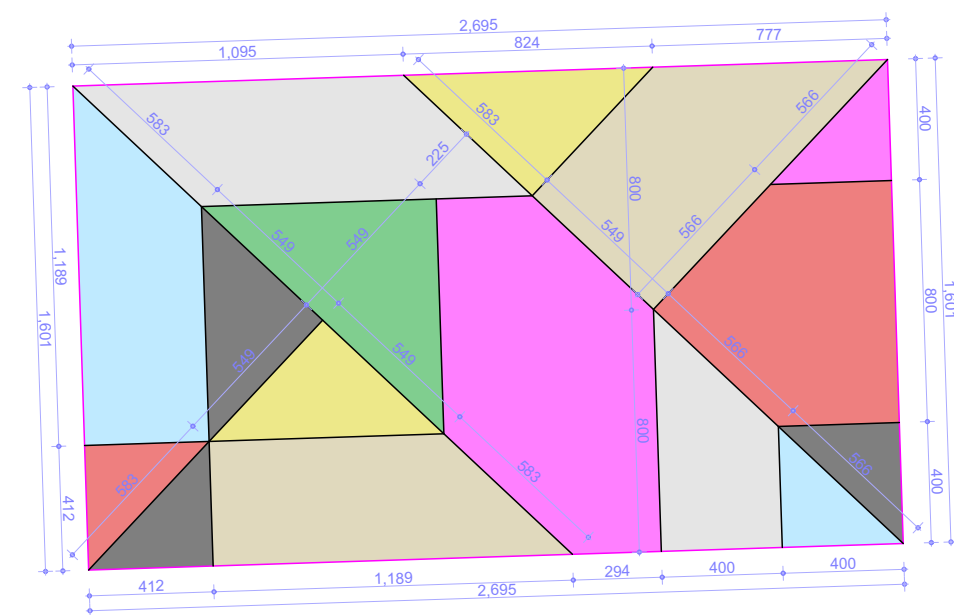

novoplanirana ivica asfaltne podloge

dispozicija tonova akrilnog premaza



HEX 111B21



HEX 3891BA



HEX DB3B96



HEX C2A27A



HEX 777E80



HEX FAAB19





HEX ED1C23



HEX 2A7A37

*planirano stanje - novoprojektovani akrilni premaz*


*JU OŠ "RADOJICA PEROVIĆ" - PODGORICA*

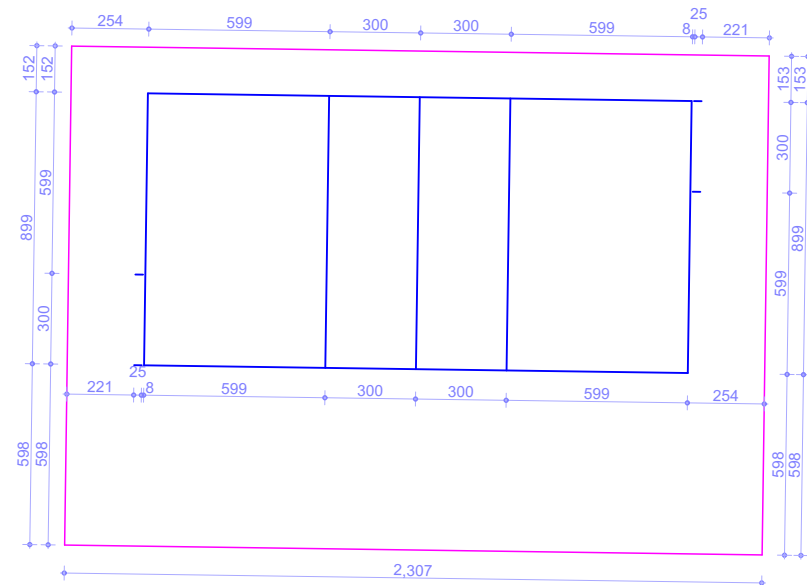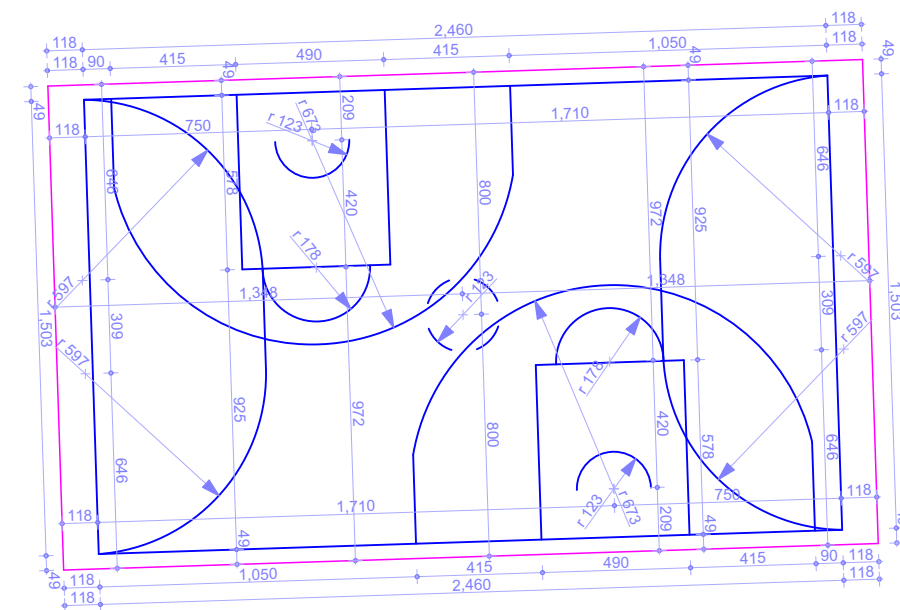

novoplanirana ivica asfaltne podloge


centralna osa linije - debljina linije 5cm

centralna osa linije - debljina linije 10cm

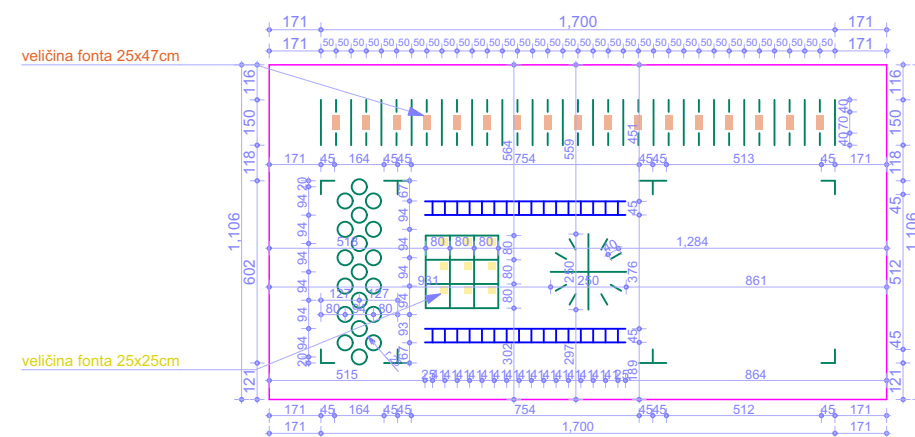

*planirano stanje - novoprojektovane linije igrališta*

# JU OŠ "RADOJICA PEROVIĆ" - PODGORICA

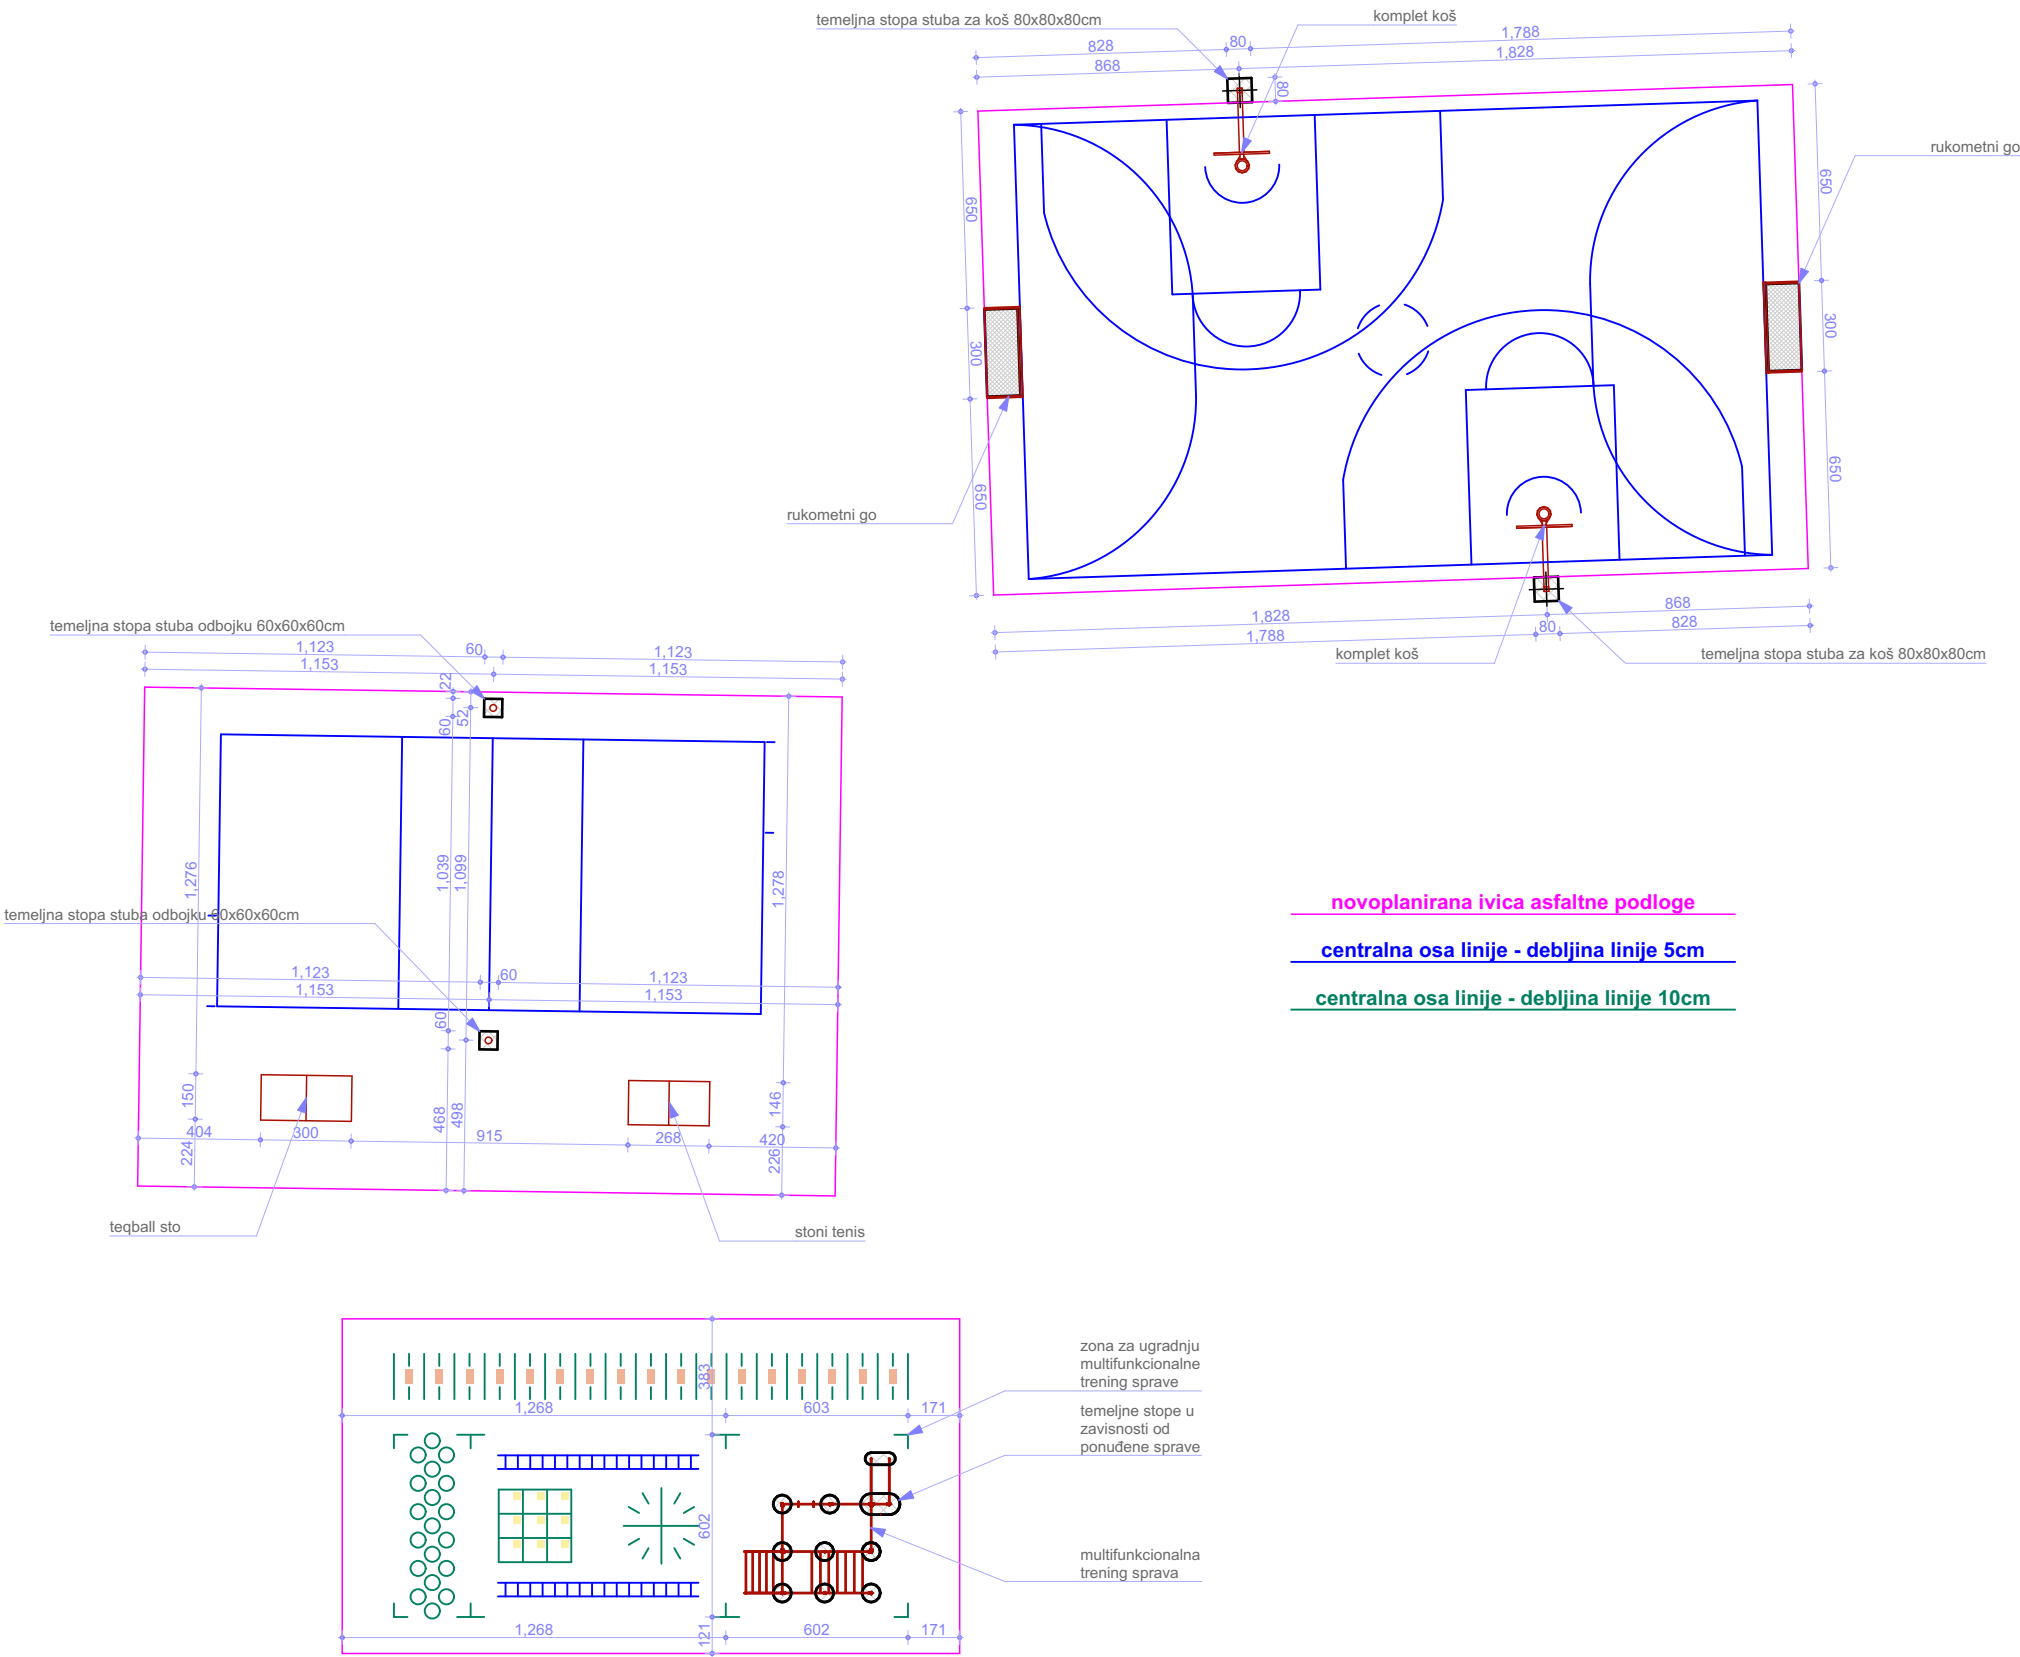

planirano stanje - pozicije temelja sa projektovanim inventarom