


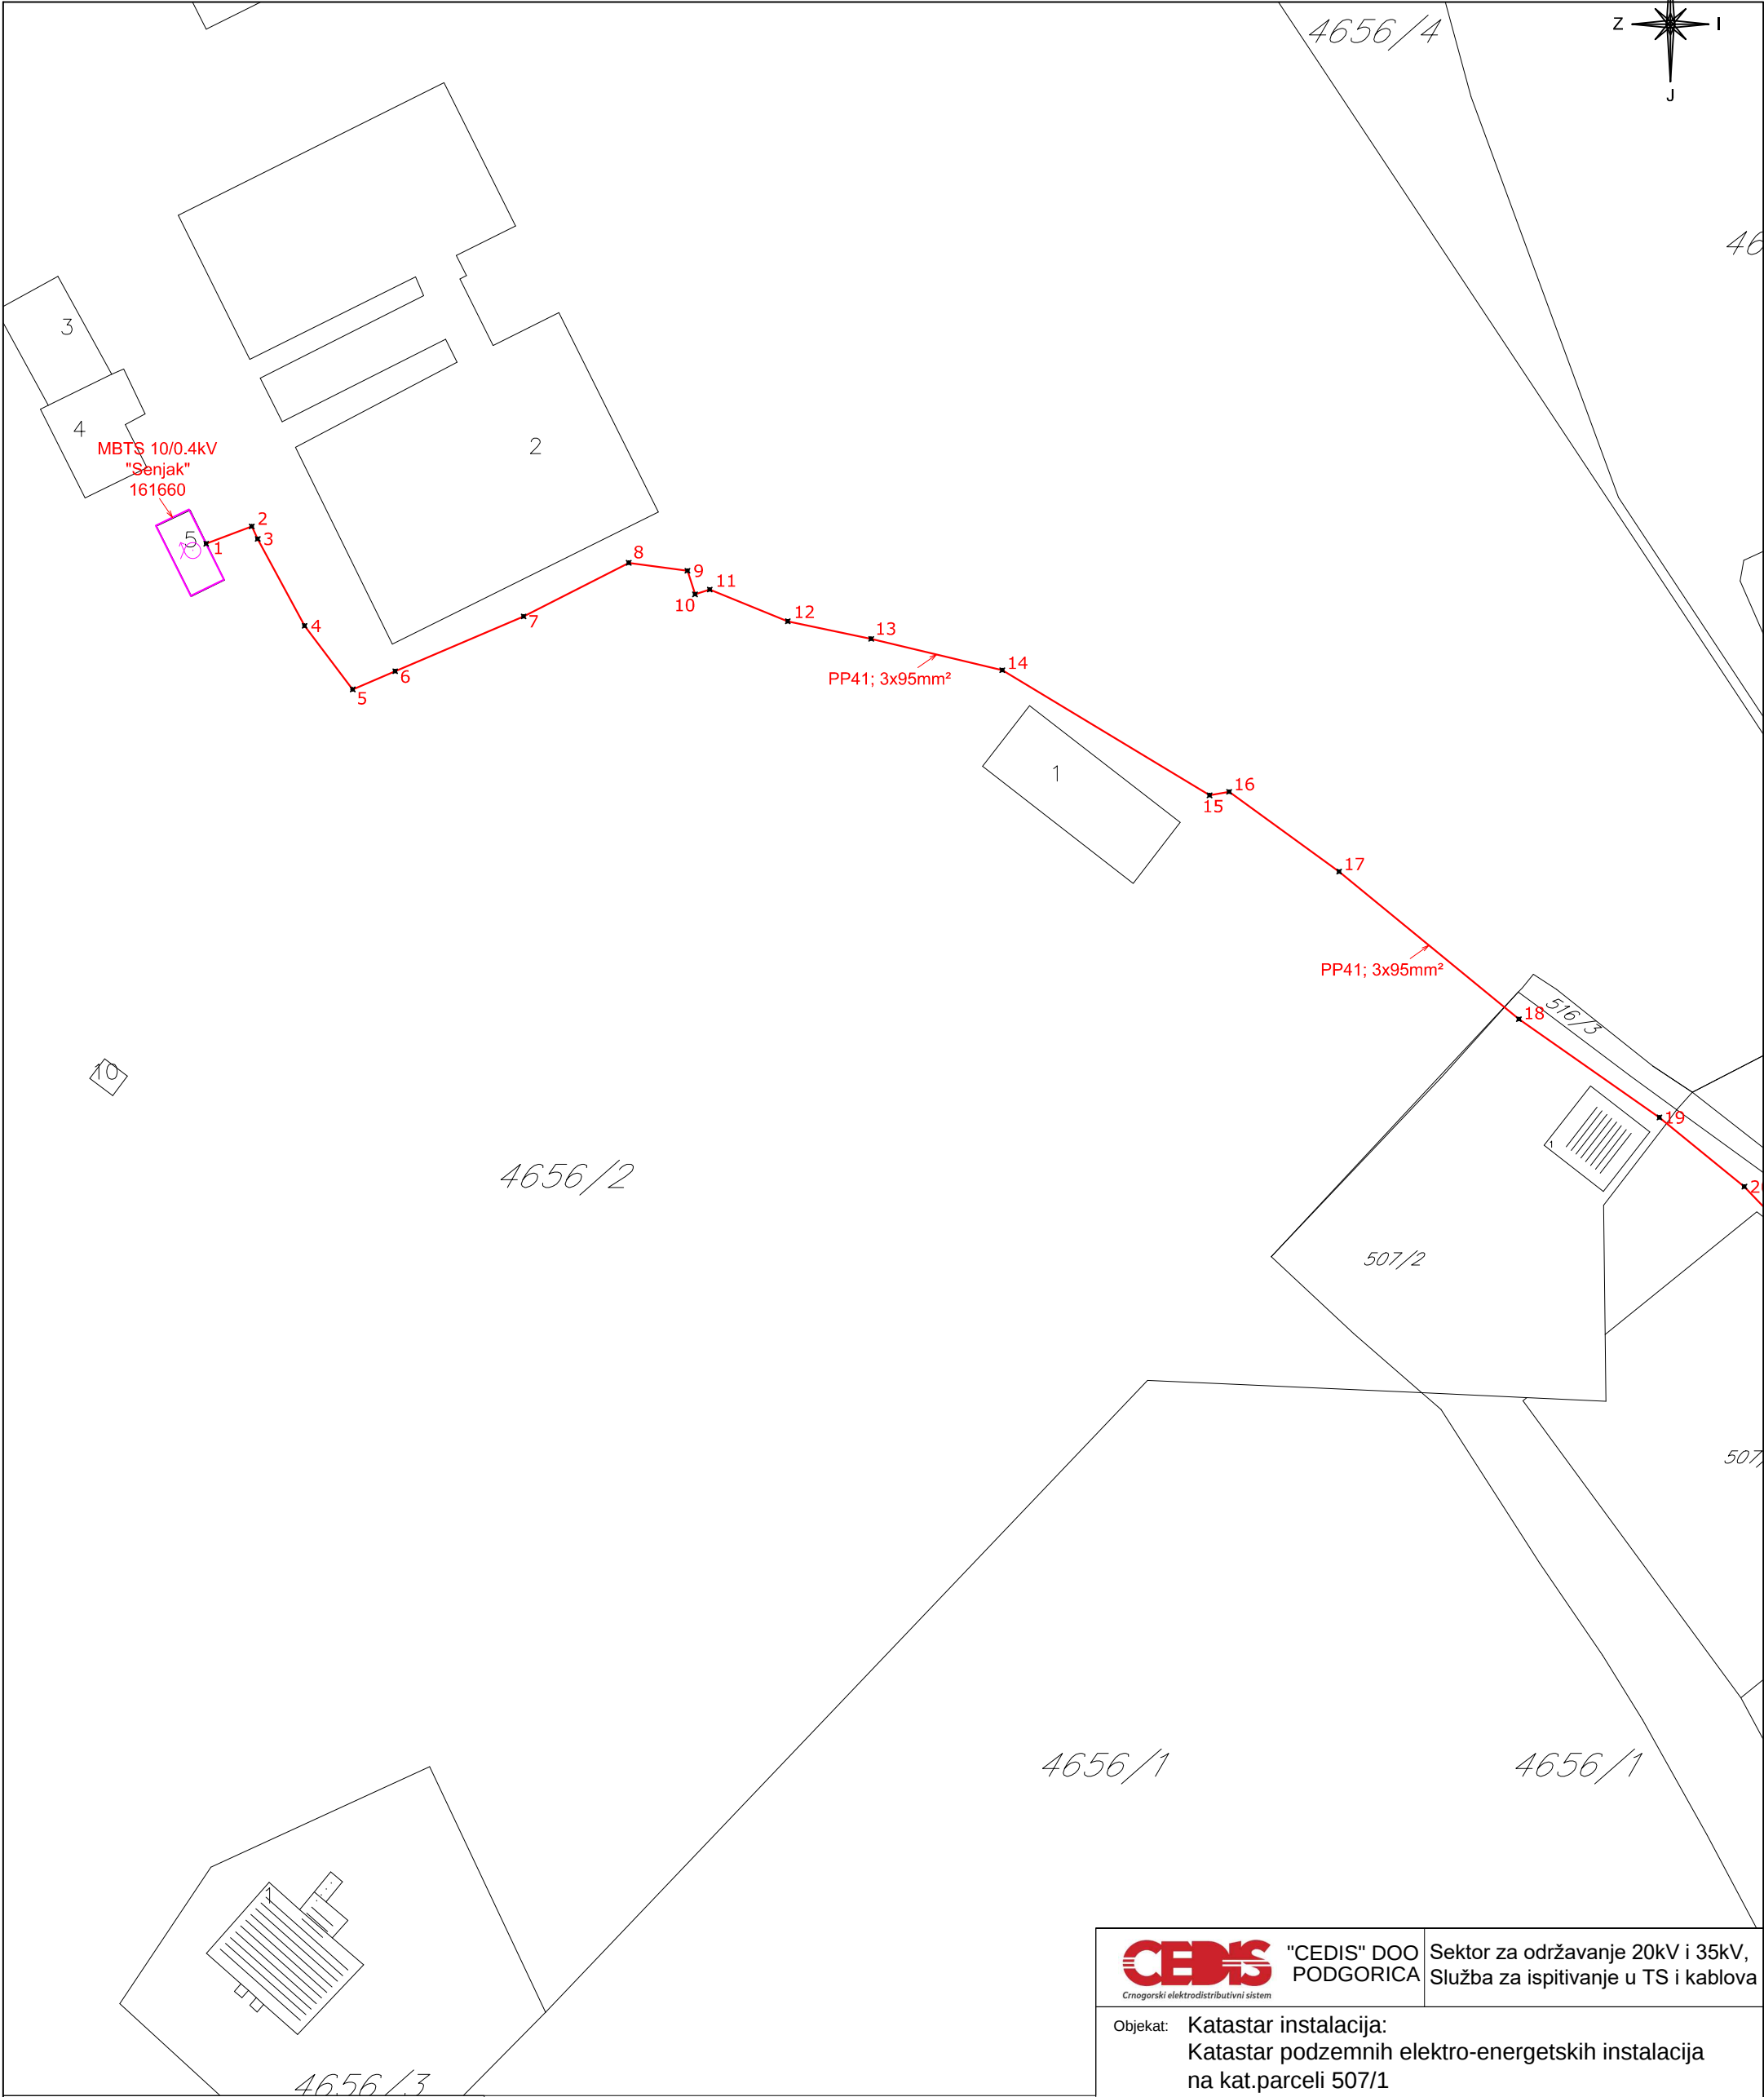


LEGENDA	
	Kat. parcela granica
	Kat. parcela broj
	Kabl 0.4kV
	Kabl 10kV
	Trafo stanica
	El. ormar nadzemni
	El. stub NN - betonski
	Detaljne tačke

Mjerenje na terenu izvršeno GNSS metodom, instrumentom Leica GS18T uz korišćenje i korekciju parametara Uprave za katastar i Državnu imovinu.

Napomena: Ažuriran Digitalni Katastarski Plan preuzeti od Uprave za katastar i Državnu imovinu.

"CEDIS" DOO PODGORICA Crnogorski elektrodistributivni sistem		Sektor za održavanje 20kV i 35kV, Služba za ispitivanje u TS i kablova
Objekat: Katastar instalacija: Katastar podzemnih elektro-energetskih instalacija na kat.parceli 507/1 KO Pljevlja, opština Pljevlja		
Crtež: SITUACIONI PLAN - Prilog zahtjeva -		
Rukovodilac sektora: Sreten Krstajić, dipl.el.inž.	Potpis:	
Šef službe: Marko Mugoša, dipl.el.inž.	Potpis:	
Geodeta: Zoran Minić, spec.inž geod.	Potpis:	
Datum: Decembar 2023.	Razmjera: 1:1000	Broj priloga: 1.

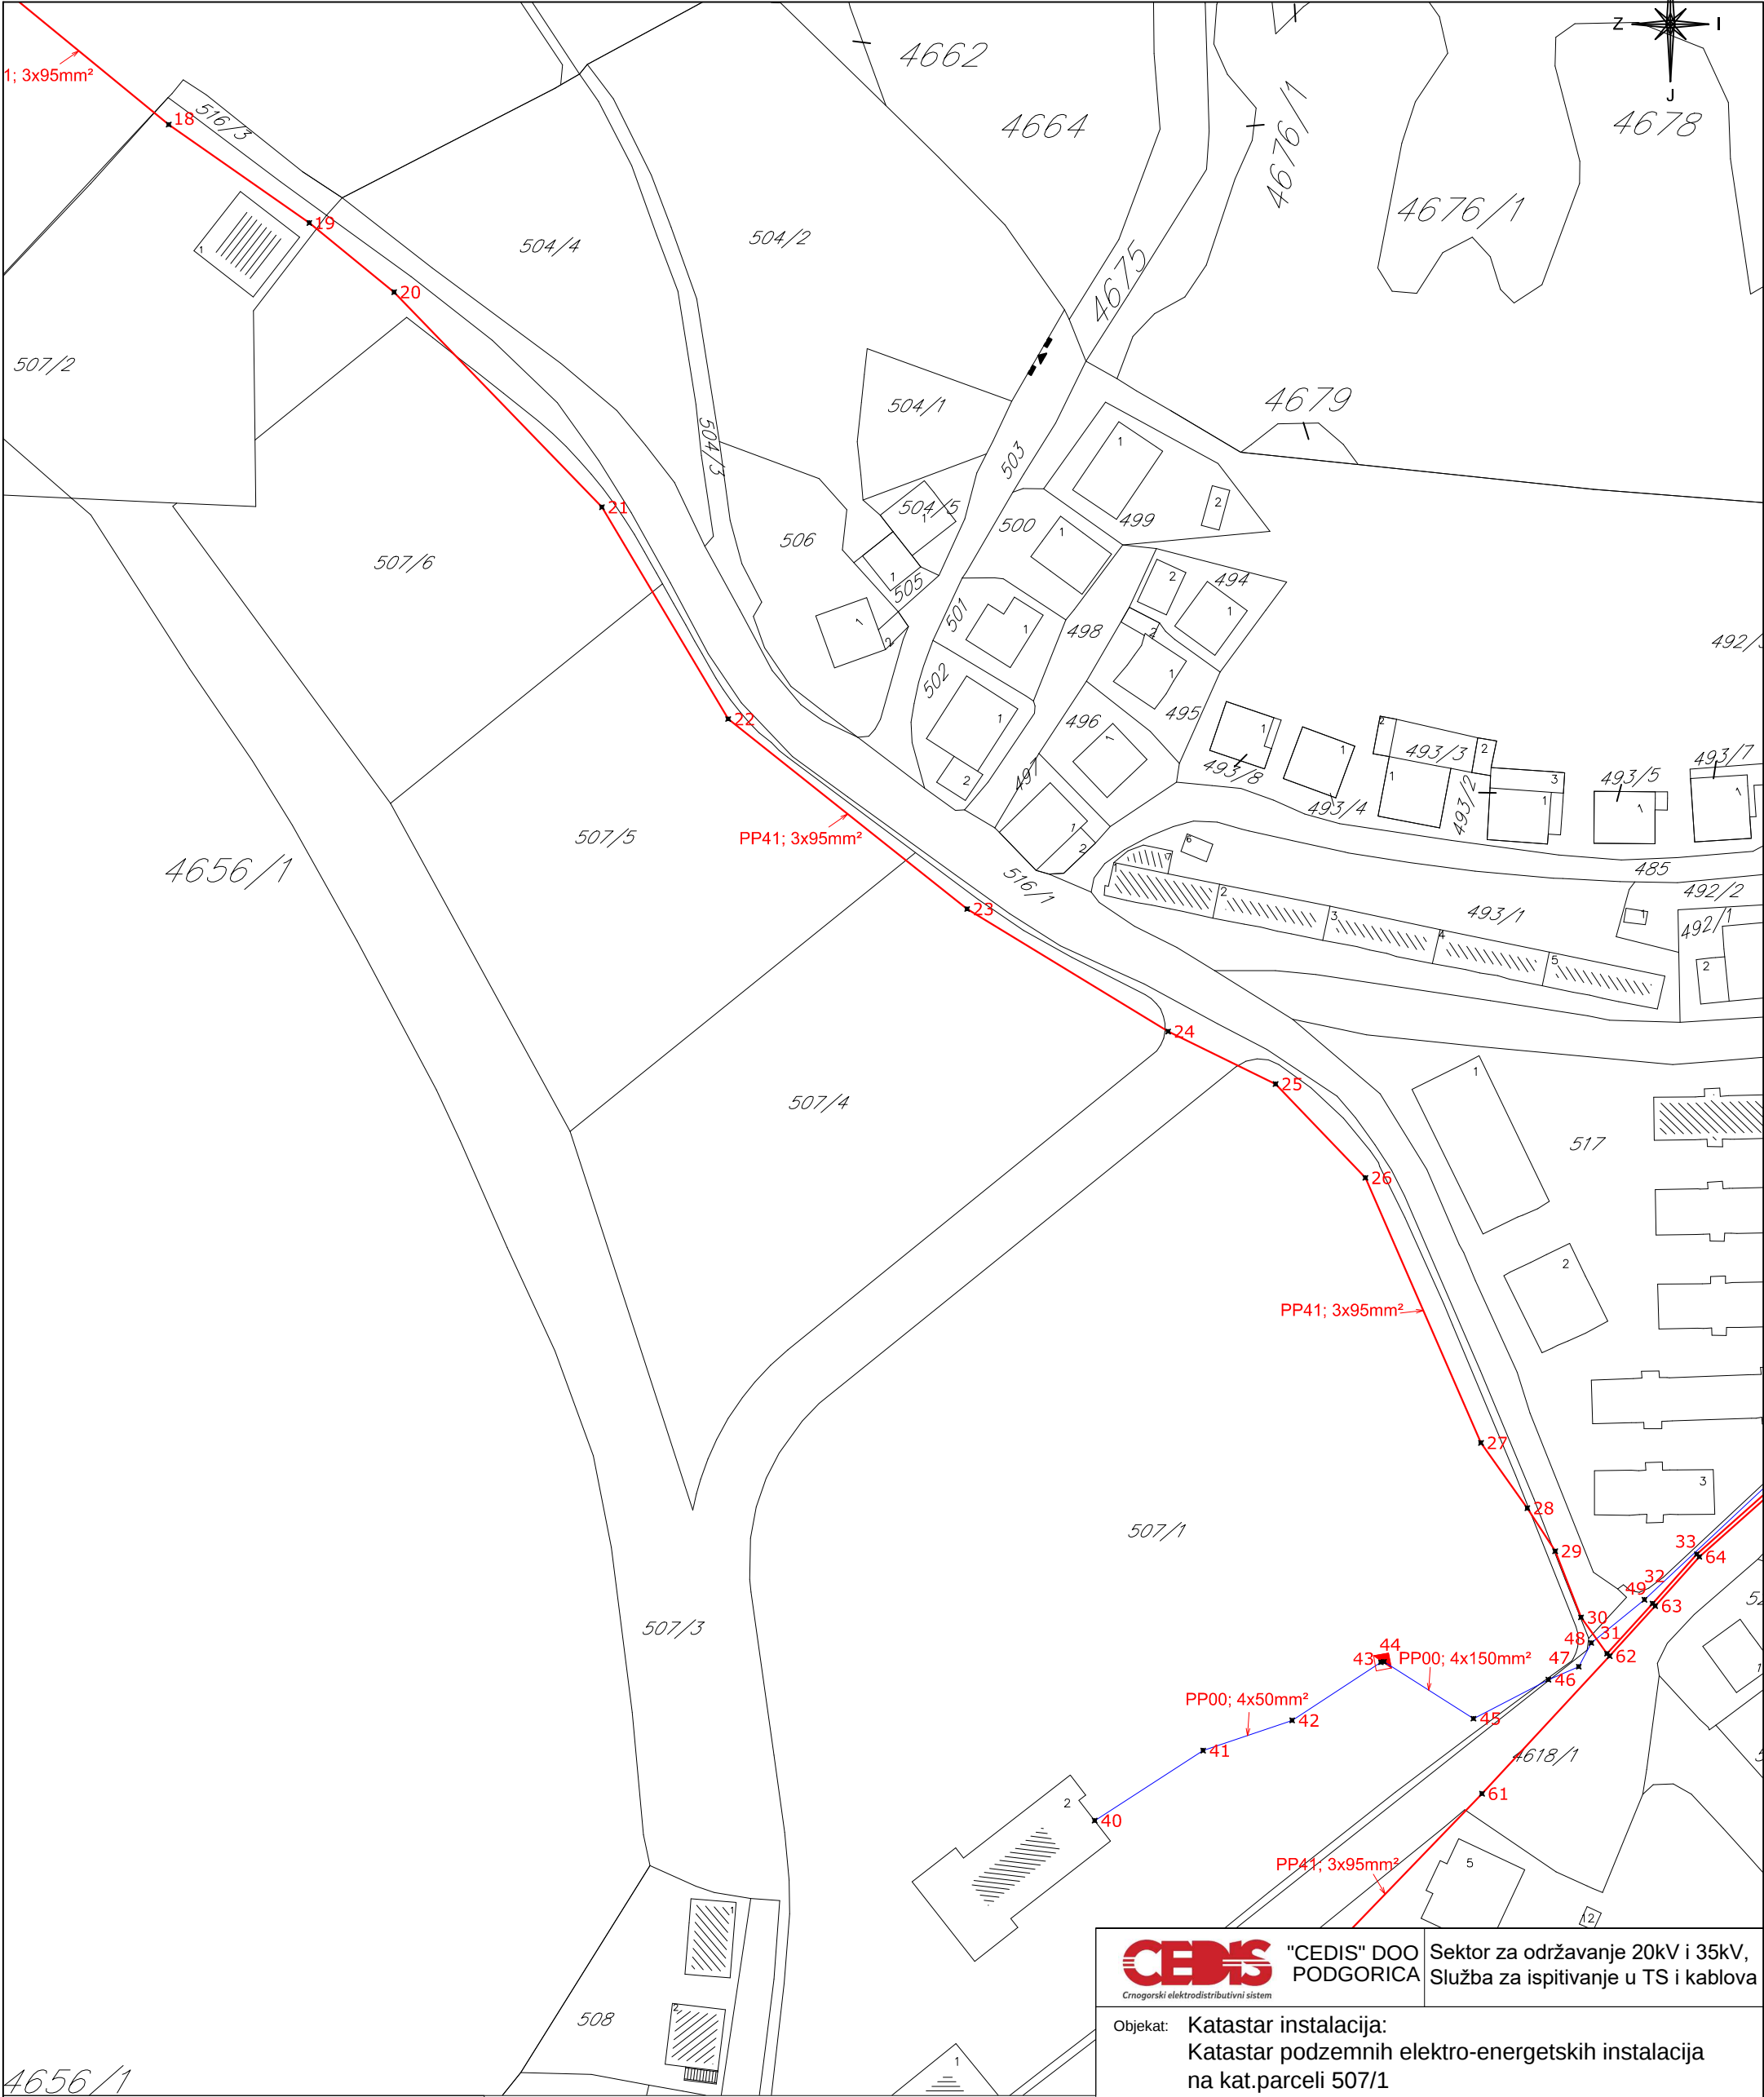


4656/1

LEGENDA	
	Kat. parcela granica
	Kat. parcela broj
	Kabl 0.4kV
	Kabl 10kV
	Trafo stanica
	El. ormar nadzemni
	El. stub NN - betonski
	Detaljne tačke

Mjerenje na terenu izvršeno GNSS metodom, instrumentom Leica GS18T uz korišćenje i korekciju parametara Uprave za katastar i Državnu imovinu.

Napomena: Ažuriran Digitalni Katastarski Plan preuzeti od Uprave za katastar i Državnu imovinu.


"CEDIS" DOO Crnogorski elektrodistributivni sistem		Sektor za održavanje 20kV i 35kV, PODGORICA Služba za ispitivanje u TS i kablova
Objekat: Katastar instalacija: Katastar podzemnih elektro-energetskih instalacija na kat.parceli 507/1 KO Pljevlja, opština Pljevlja		
Crtež: SITUACIONI PLAN - Prilog zahtjeva -		
Rukovodilac sektora: Sreten Krstajić, dipl.el.inž.	Potpis:	
Šef službe: Marko Mugoša, dipl.el.inž.	Potpis:	
Geodeta: Zoran Minić, spec.inž geod.	Potpis:	
Datum: Decembar 2023.	Razmjera: 1:1000	Broj priloga: 2.


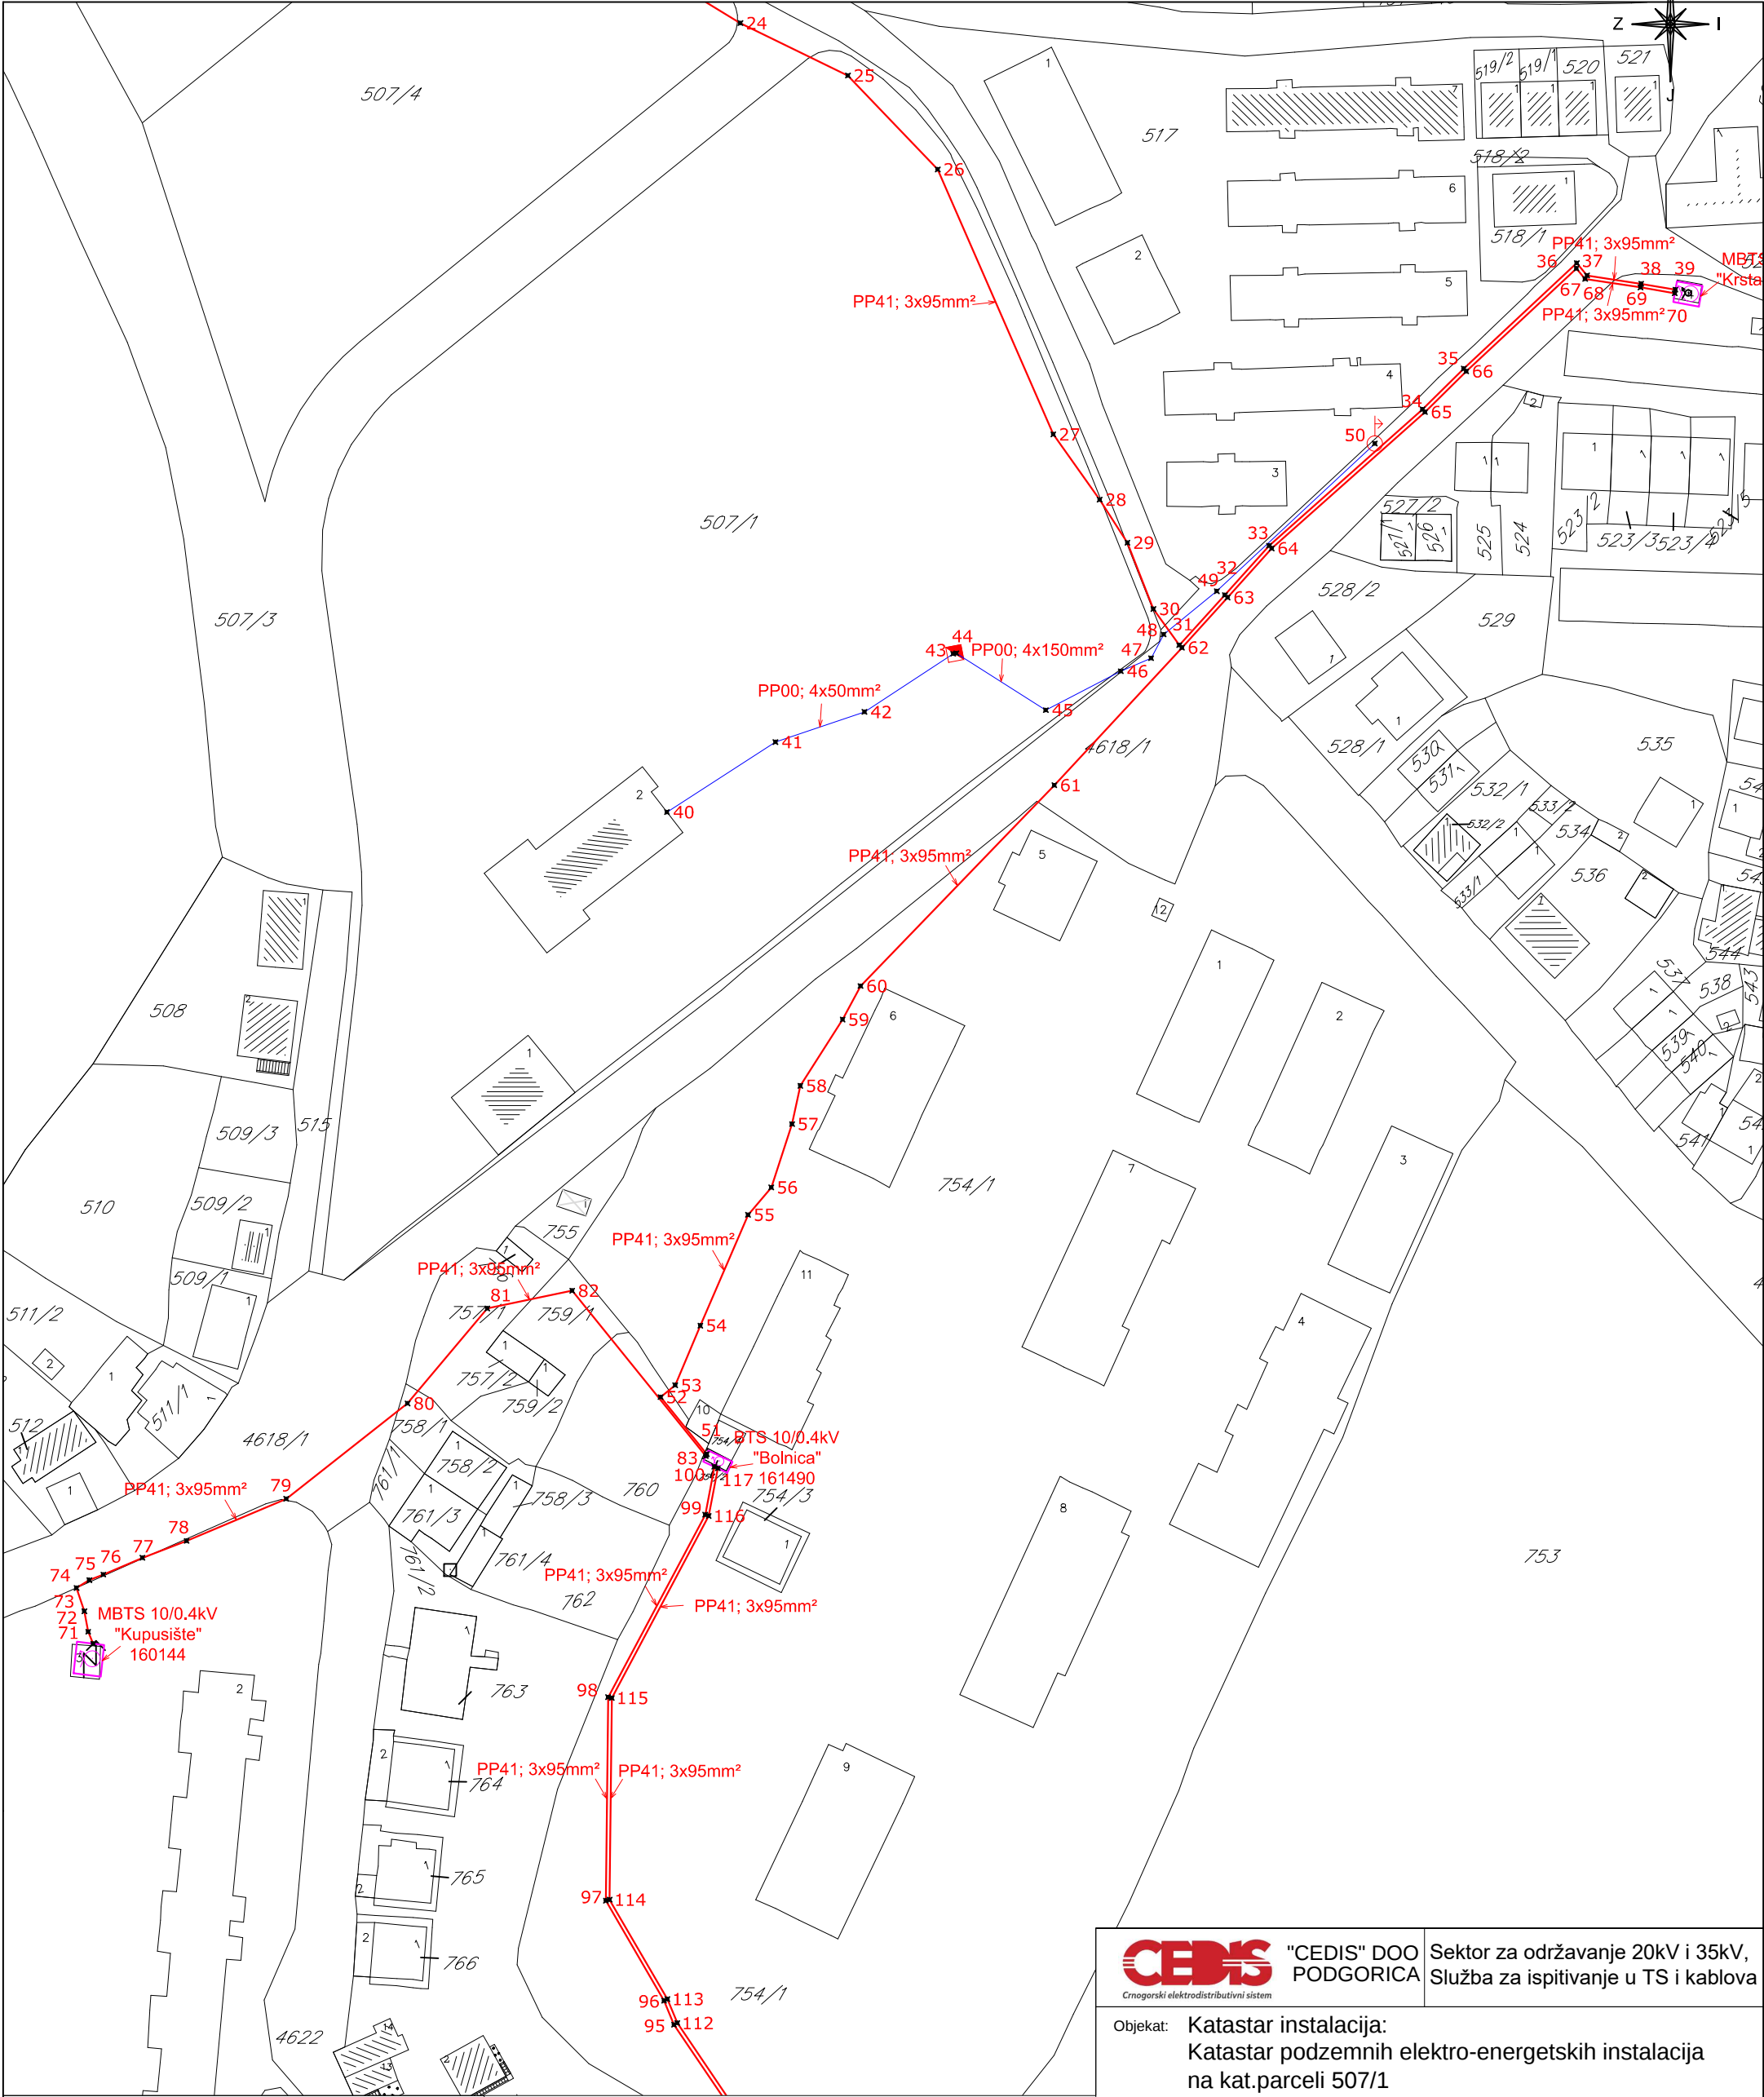


LEGENDA	
	Kat. parcela granica
	Kat. parcela broj
	Kabl 0.4kV
	Kabl 10kV
	Trafostanica
	El. ormar nadzemni
	El. stub NN - betonski
	Detaljne tačke


Mjerenje na terenu izvršeno GNSS metodom, instrumentom Leica GS18T uz korišćenje i korekciju parametara Uprave za katastar i Državnu imovinu.

Napomena: Ažuriran Digitalni Katastarski Plan preuzeti od Uprave za katastar i Državnu imovinu.

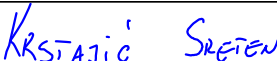 Crnogorski elektrodistributivni sistem	"CEDIS" DOO PODGORICA	Sektor za održavanje 20kV i 35kV, Služba za ispitivanje u TS i kablova
Objekat: Katastar instalacija: Katastar podzemnih elektro-energetskih instalacija na kat.parceli 507/1 KO Pljevlja, opština Pljevlja		
Crtež: SITUACIONI PLAN - Prilog zahtjeva -		
Rukovodilac sektora: Sreten Krstajić, dipl.el.inž.		Potpis: 
Šef službe: Marko Mugoša, dipl.el.inž.		Potpis: 
Geodeta: Zoran Minić, spec.inž geod.		Potpis: 
Datum: Decembar 2023.	Razmjera: 1:1000	Broj priloga: 3.

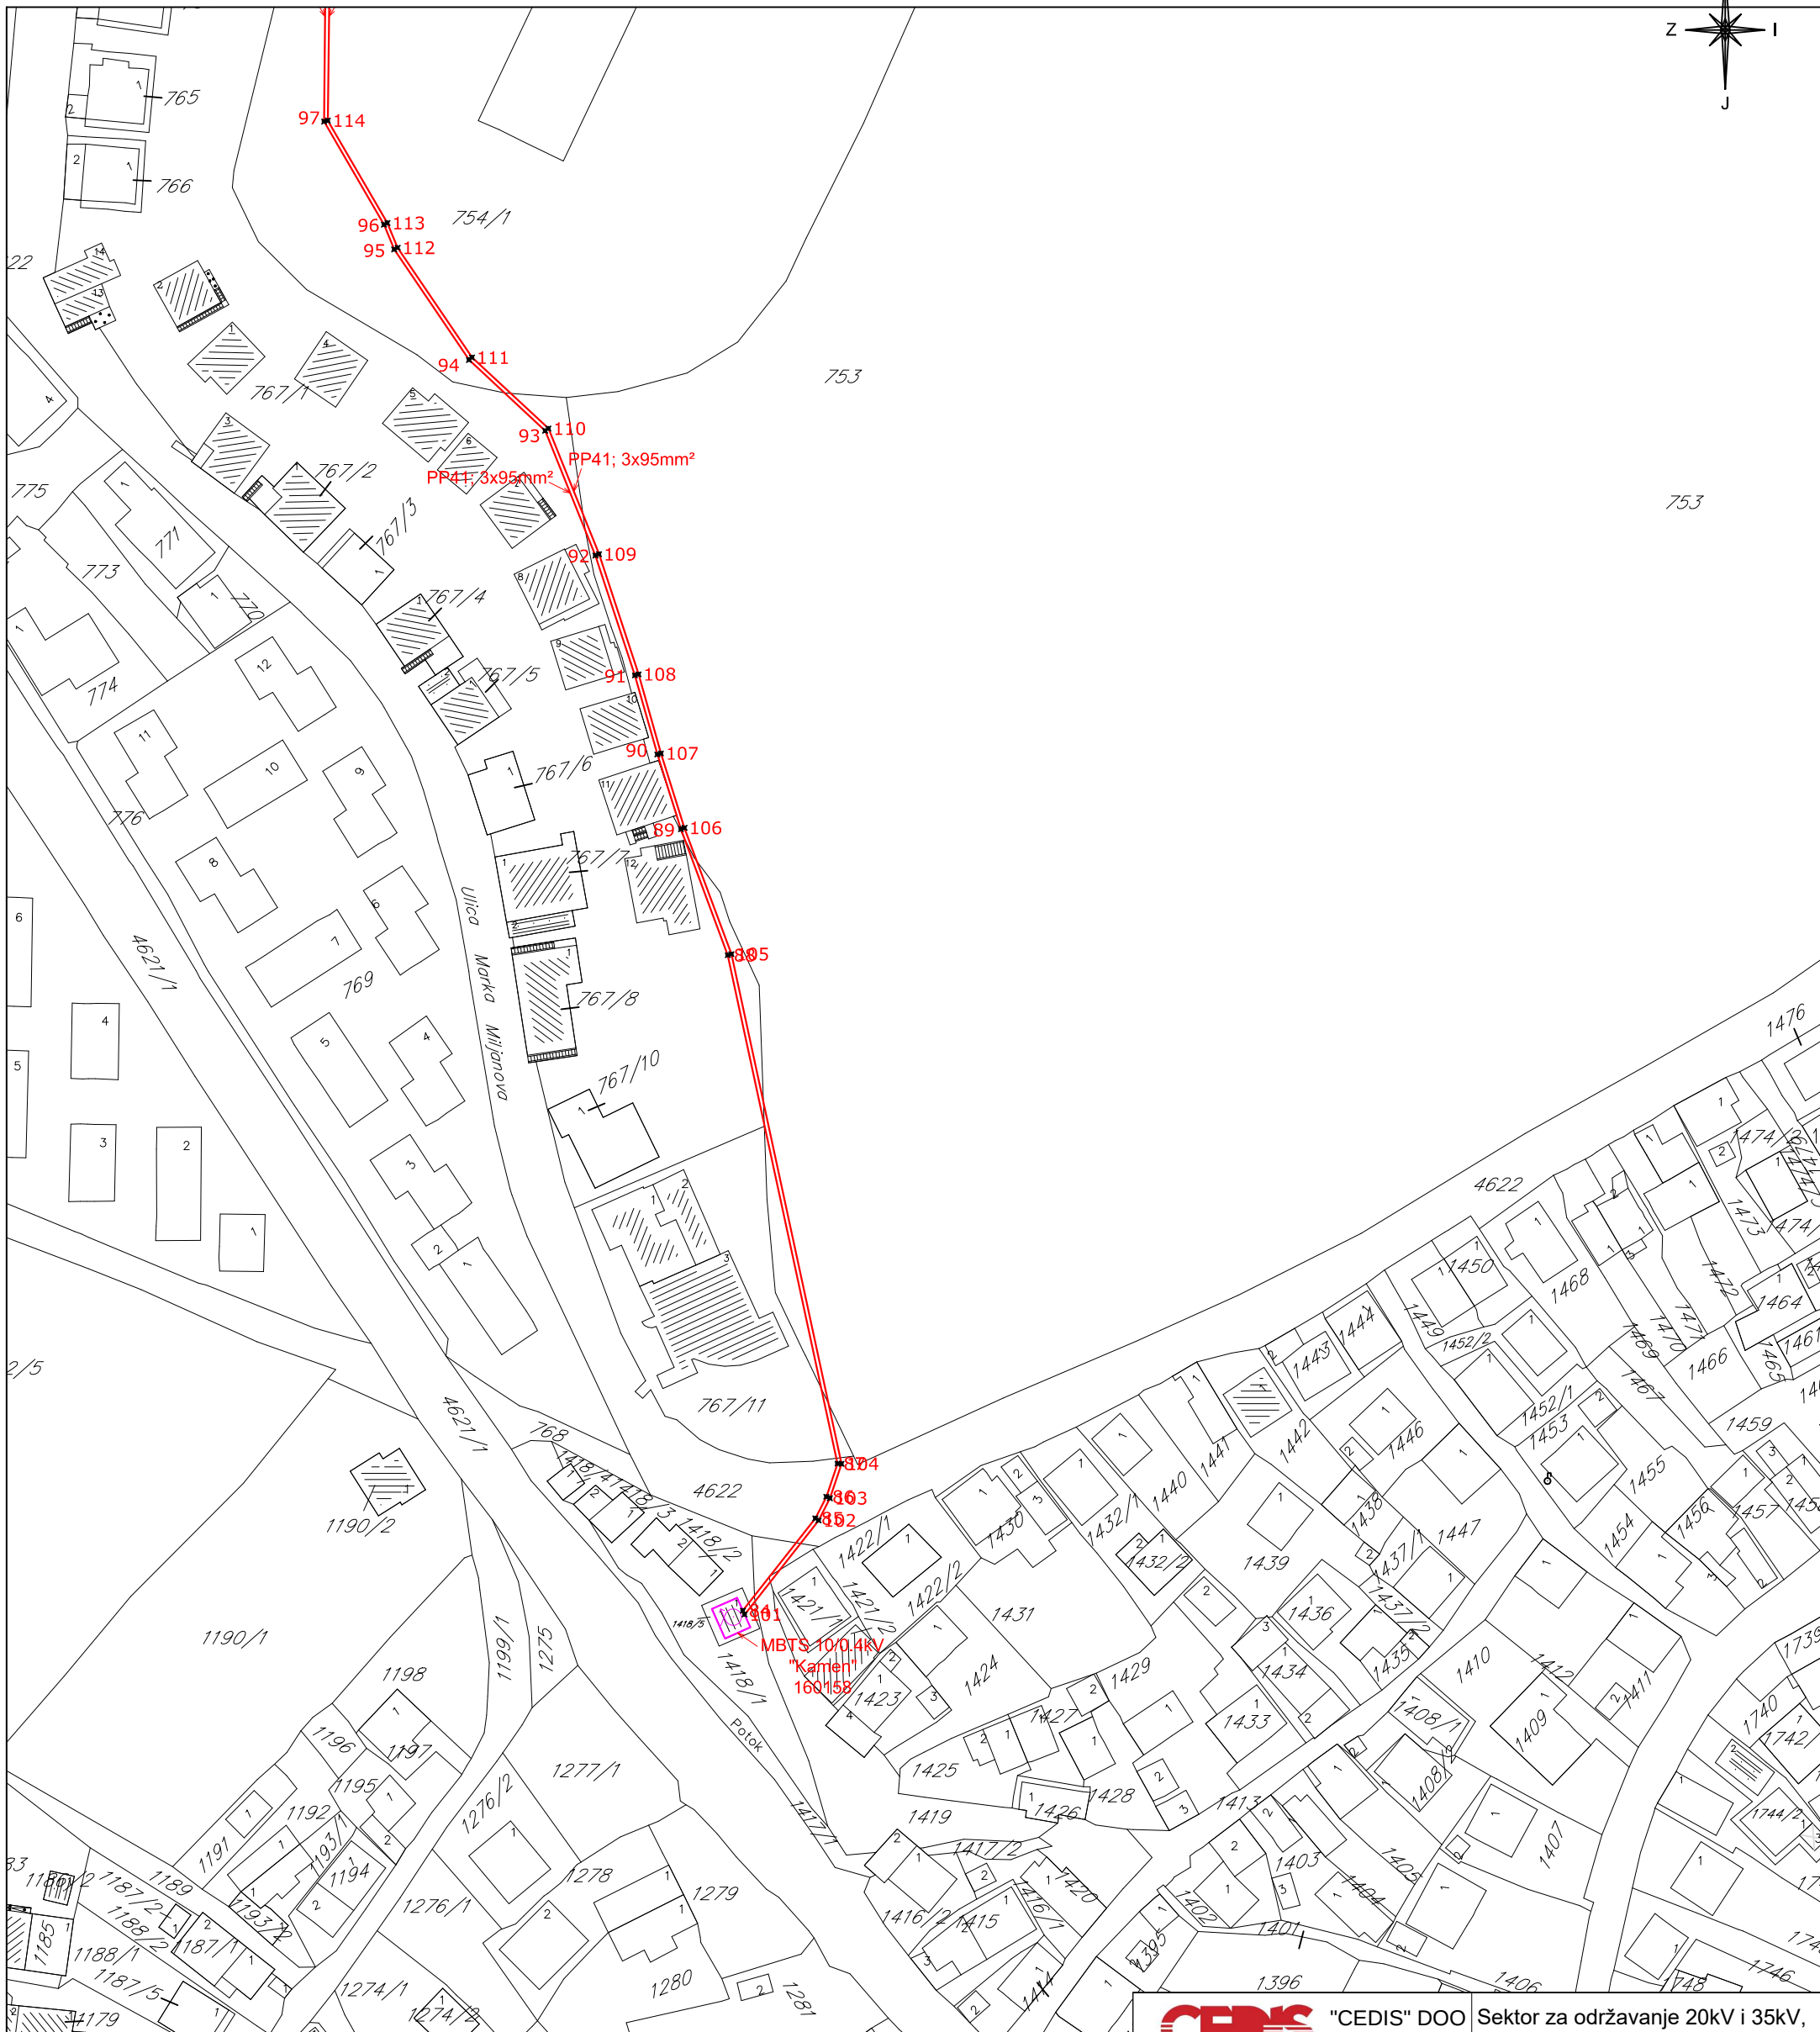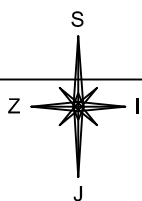



LEGENDA				KO Pljevlja, opština Pljevlja		
	Kat. parcela granica	Mjerenje na terenu izvršeno GNSS metodom, instrumentom Leica GS18T uz korišćenje i korekciju parametara Uprave za katastar i Državnu imovinu. Napomena: Ažuriran Digitalni Katastarski Plan preuzeti od Uprave za katastar i Državnu imovinu.		Crtež: SITUACIONI PLAN - Prilog zahtjeva -		
221	Kat. parcela broj					
	Kabl 0.4kV					
	Kabl 10kV					
	Trafostanica					
	El. ormar nadzemni			Rukovodilac sektora: Sreten Krstajić, dipl.el.inž.	Potpis: 	
	El. stub NN - betonski			Šef službe: Marko Mugoša, dipl.el.inž.	Potpis: 	
	1 Detaljne tačke			Geodeta: Zoran Minić, spec.inž geod.	Potpis: 	
				Datum: Decembar 2023.	Razmjera: 1:1000	Broj priloga: 4.

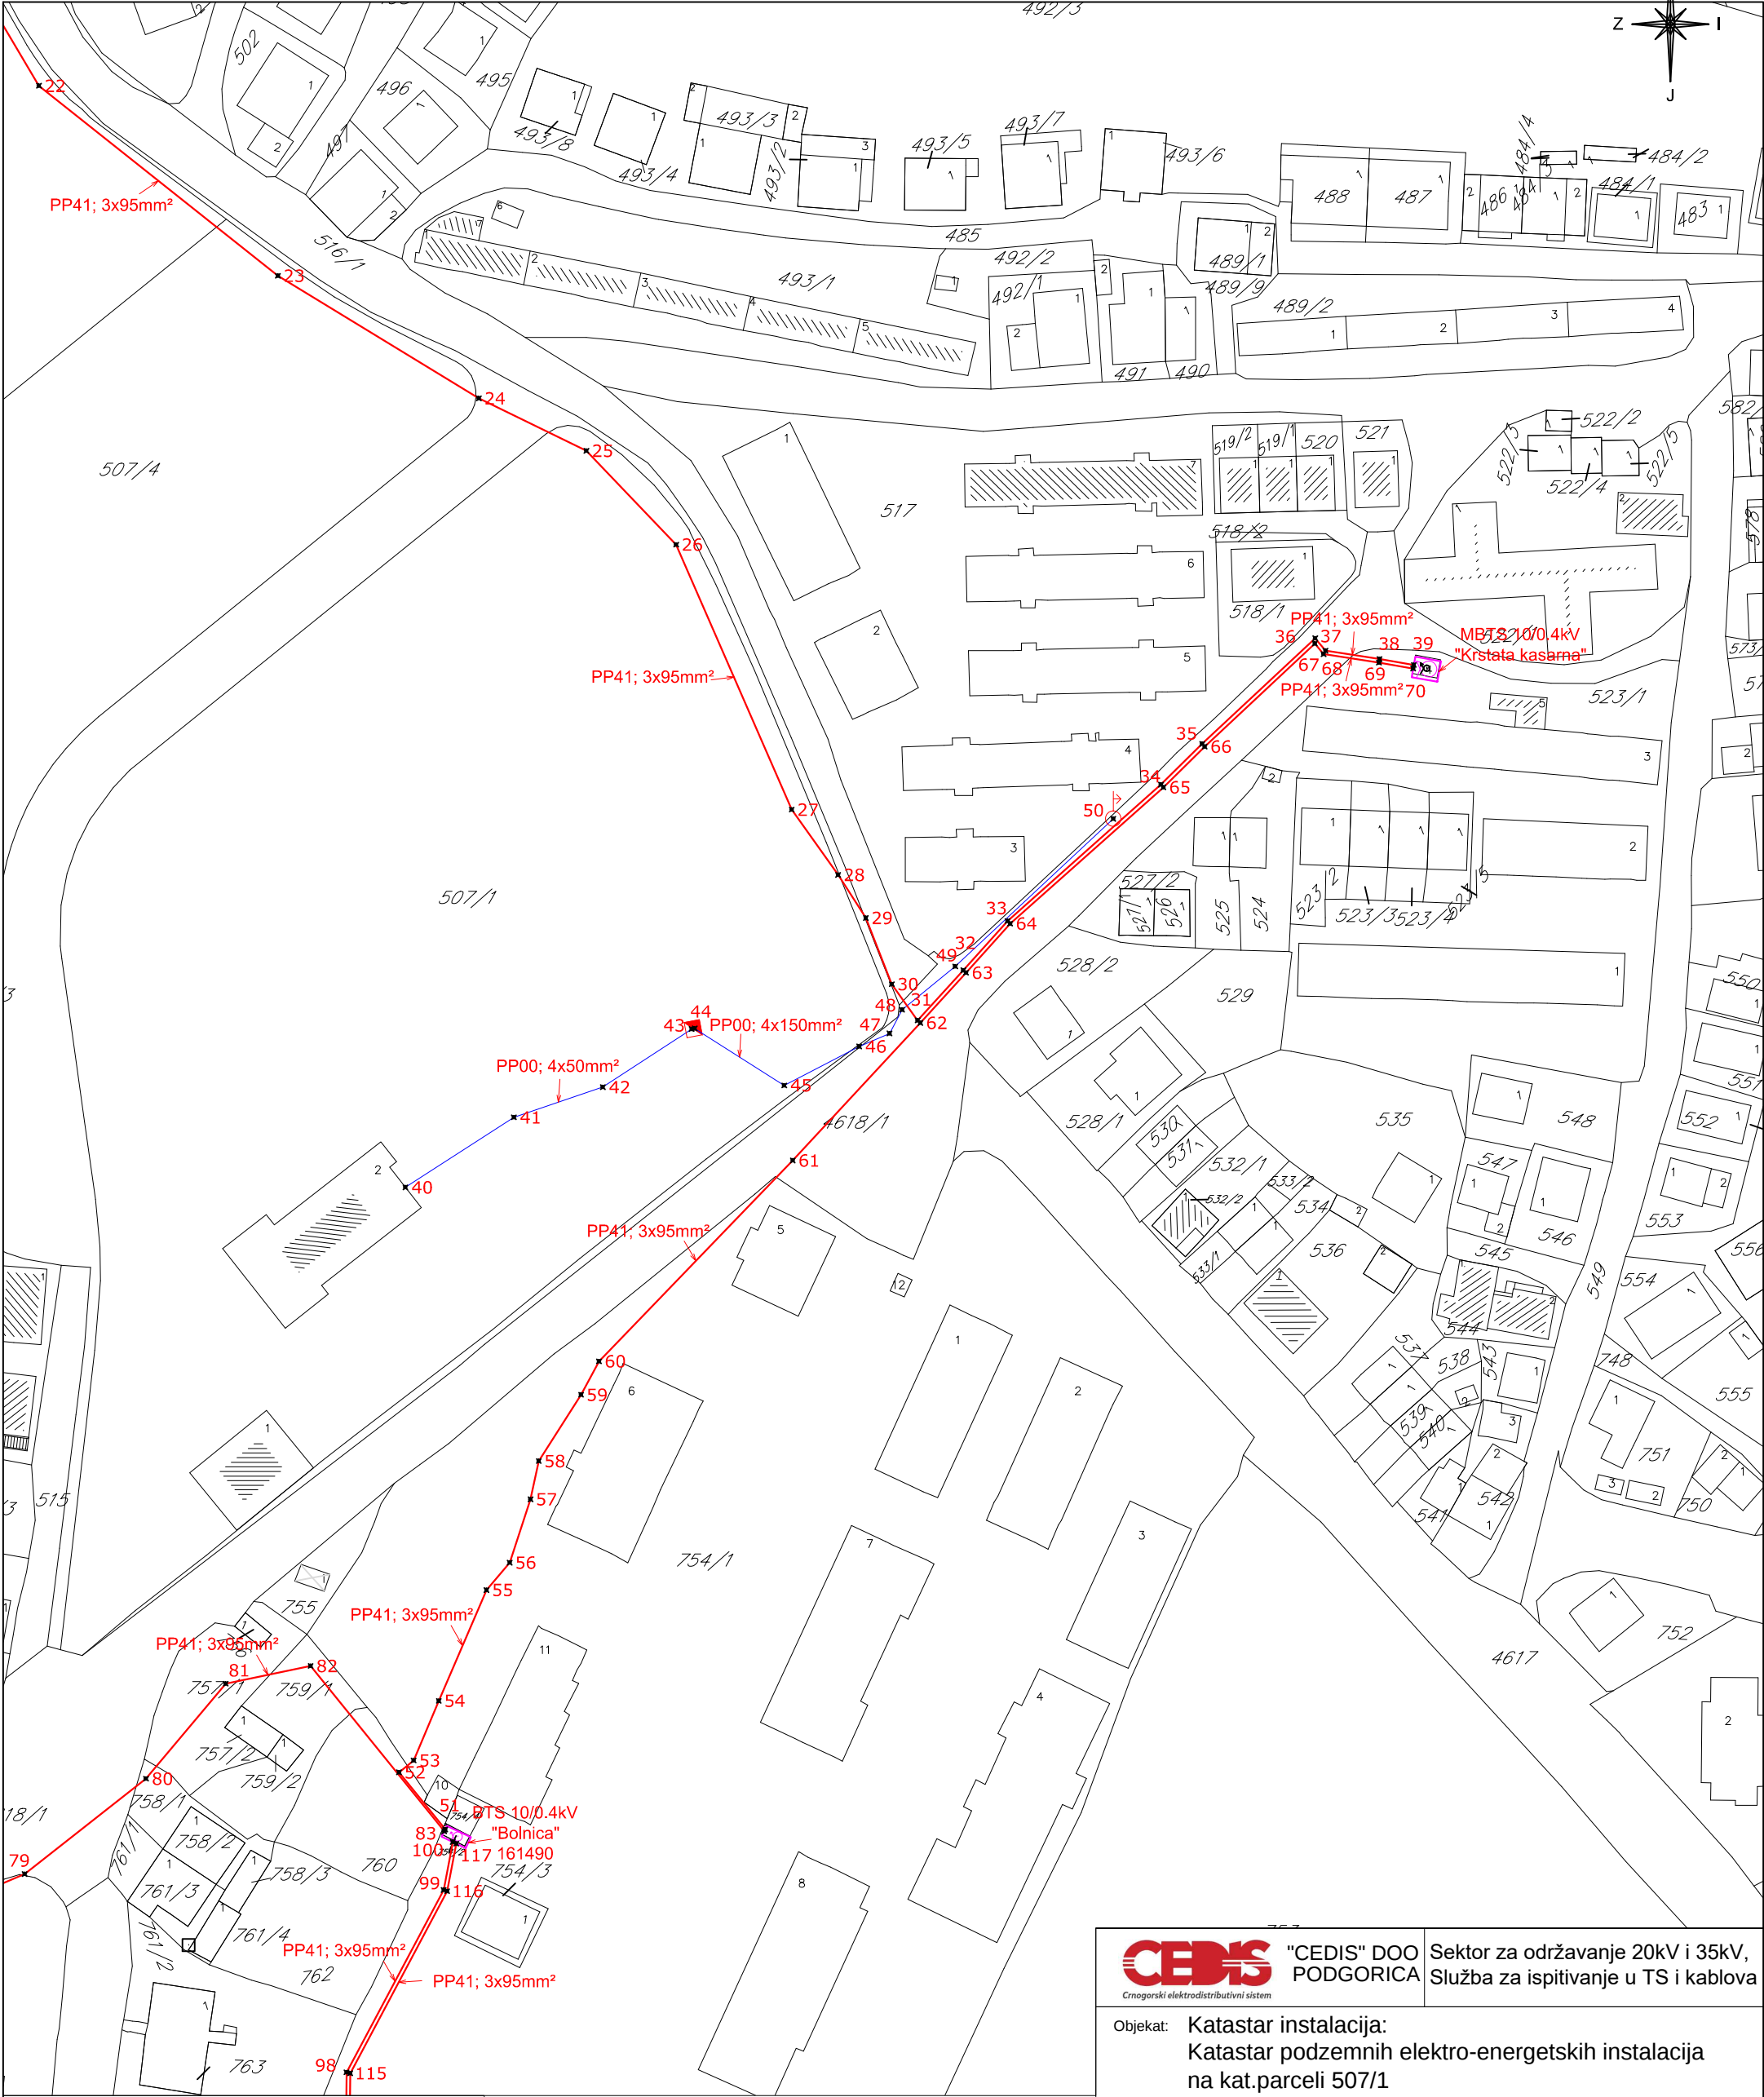

LEGENDA	
	Kat. parcela granica
	221 Kat. parcela broj
	Kabl 0.4kV
	Kabl 10kV
	Trafostanica
	El. ormar nadzemni
	El. stub NN - betonski
	1 Detaljne tačke




Mjerenje na terenu izvršeno GNSS metodom, instrumentom Leica GS18T uz korišćenje i korekciju parametara Uprave za katastar i Državnu imovinu.

Napomena: Ažuriran Digitalni Katastarski Plan preuzeti od Uprave za katastar i Državnu imovinu.

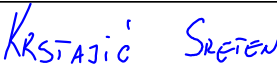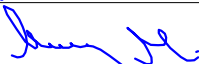 Crnogorski elektrodistributivni sistem		"CEDIS" DOO PODGORICA		Sektor za održavanje 20kV i 35kV, Služba za ispitivanje u TS i kablova
Objekat: Katastar instalacija: Katastar podzemnih elektro-energetskih instalacija na kat.parceli 507/1 KO Pljevlja, opština Pljevlja				
Crtež: SITUACIONI PLAN - Prilog zahtjeva -				
Rukovodilac sektora: Sreten Krstajić, dipl.el.inž.			Potpis: 	
Šef službe: Marko Mugoša, dipl.el.inž.			Potpis: 	
Geodeta: Zoran Minić, spec.inž geod.			Potpis: 	
Datum: Decembar 2023.		Razmjera: 1:1000		Broj priloga: 5.

Spisak koordinata tačaka			Spisak koordinata tačaka			Spisak koordinata tačaka			Spisak koordinata tačaka			Spisak koordinata tačaka		
Tacka #	Y - Koord.	X - Koord.	Tacka #	Y - Koord.	X - Koord.	Tacka #	Y - Koord.	X - Koord.	Tacka #	Y - Koord.	X - Koord.	Tacka #	Y - Koord.	X - Koord.
1	6609470.466	4803052.388	25	6609864.917	4802818.427	49	6609925.054	4802734.346	73	6609740.447	4802568.030	97	6609825.460	4802520.835
2	6609477.904	4803055.205	26	6609879.552	4802803.127	50	6609950.808	4802758.418	74	6609739.158	4802571.823	98	6609825.822	4802554.024
3	6609478.864	4803053.170	27	6609898.400	4802759.928	51	6609841.905	4802593.634	75	6609741.245	4802573.099	99	6609841.655	4802583.770
4	6609486.521	4803038.989	28	6609905.952	4802749.274	52	6609834.370	4802602.948	76	6609743.533	4802574.010	100	6609843.148	4802591.596
5	6609494.361	4803028.625	29	6609910.489	4802742.255	53	6609836.761	4802604.882	77	6609749.900	4802576.748	101	6609891.973	4802284.661
6	6609501.277	4803031.597	30	6609914.711	4802731.460	54	6609840.853	4802614.593	78	6609757.109	4802579.488	102	6609903.665	4802299.549
7	6609522.222	4803040.522	31	6609918.929	4802725.550	55	6609848.631	4802632.660	79	6609773.347	4802586.366	103	6609905.463	4802303.063
8	6609539.359	4803049.269	32	6609926.365	4802733.728	56	6609852.418	4802637.138	80	6609793.128	4802601.906	104	6609907.296	4802308.497
9	6609548.926	4803047.970	33	6609933.579	4802741.760	57	6609855.811	4802647.461	81	6609806.130	4802617.399	105	6609889.887	4802389.135
10	6609550.165	4803044.134	34	6609958.588	4802763.998	58	6609857.165	4802653.696	82	6609819.958	4802620.288	106	6609882.466	4802409.101
11	6609552.568	4803044.907	35	6609965.304	4802770.631	59	6609864.057	4802664.506	83	6609841.761	4802593.335	107	6609878.747	4802420.887
12	6609565.290	4803039.726	36	6609983.737	4802787.859	60	6609866.970	4802669.965	84	6609891.697	4802285.281	108	6609875.196	4802433.397
13	6609578.872	4803036.870	37	6609985.415	4802785.827	61	6609898.565	4802702.710	85	6609903.157	4802299.874	109	6609868.938	4802452.398
14	6609600.256	4803031.766	38	6609994.225	4802784.472	62	6609919.373	4802725.147	86	6609904.909	4802303.297	110	6609860.946	4802472.271
15	6609634.048	4803011.358	39	6609999.811	4802783.509	63	6609926.811	4802733.325	87	6609906.674	4802308.532	111	6609848.852	4802483.513
16	6609637.238	4803011.930	40	6609835.420	4802698.325	64	6609934.003	4802741.334	88	6609889.309	4802388.967	112	6609837.095	4802500.893
17	6609655.163	4802998.925	41	6609853.098	4802709.744	65	6609958.999	4802763.560	89	6609881.899	4802408.906	113	6609835.487	4802504.785
18	6609684.479	4802974.861	42	6609867.606	4802714.670	66	6609965.720	4802770.198	90	6609878.172	4802420.714	114	6609826.061	4802520.994
19	6609707.381	4802958.835	43	6609882.084	4802724.147	67	6609983.681	4802786.985	91	6609874.622	4802433.221	115	6609826.420	4802553.871
20	6609721.226	4802947.546	44	6609882.575	4802724.239	68	6609985.097	4802785.269	92	6609868.374	4802452.192	116	6609842.227	4802583.568
21	6609755.095	4802912.494	45	6609897.173	4802714.949	69	6609994.128	4802783.880	93	6609860.439	4802471.922	117	6609843.709	4802591.332
22	6609775.677	4802877.946	46	6609909.387	4802721.303	70	6609999.709	4802782.918	94	6609848.393	4802483.120			
23	6609814.627	4802846.963	47	6609914.344	4802723.426	71	6609741.873	4802562.729	95	6609836.564	4802500.607			
24	6609847.390	4802826.987	48	6609916.382	4802727.291	72	6609741.068	4802564.678	96	6609834.947	4802504.518			

Mjerenje na terenu izvršeno GNSS
metodom, instrumentom Leica GS18T uz
korišćenje i korekciju parametara Uprave za
katastar i Državnu imovinu.
Napomena: Ažuriran Digitalni Katastarski
Plan preuzeti od Uprave za katastar i
Državnu imovinu.

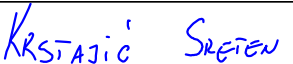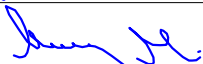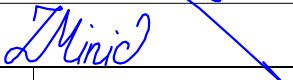	"CEDIS" DOO PODGORICA	Sektor za održavanje 20kV i 35kV, Služba za ispitivanje u TS i kablova
Objekat: Katastar instalacija: Katastar podzemnih elektro-energetskih instalacija na kat.parceli 507/1 KO Pljevlja, opština Pljevlja		
Crtež: SITUACIONI PLAN - Prilog zahtjeva -		
Rukovodilac sektora: Sreten Krstajić, dipl.el.inž.		Potpis: 
Šef službe: Marko Mugoša, dipl.el.inž.		Potpis: 
Geodeta: Zoran Minić, spec.inž geod.		Potpis: 
Datum: Decembar 2023.		Razmjera: 1:1000 Broj priloga: 6.