




i535	6600729.090	4687343.827
i536	6600728.635	4687343.169
i537	6600726.344	4687339.890
i538	6600725.882	4687339.236
i539	6600725.722	4687339.011
i540	6600725.259	4687338.359
i541	6600709.671	4687317.587
i542	6600709.174	4687316.960
i543	6600706.044	4687313.075
i544	6600705.539	4687312.455

k326	6600770.646	4687412.663
k327	6600768.681	4687409.533
k328	6600766.436	4687406.597
k329	6600760.593	4687399.648
k330	6600758.408	4687396.799
k331	6600756.487	4687393.764
k332	6600751.853	4687385.724
k333	6600750.958	4687383.996
k334	6600750.235	4687382.189
k335	6600747.485	4687374.214
k336	6600745.816	4687370.122
k337	6600743.706	4687366.239

i510	6600783.119	4687434.741
i511	6600781.545	4687431.546
i512	6600780.934	4687430.873
i513	6600779.459	4687428.261
i514	6600779.065	4687427.565
i515	6600778.238	4687426.101
i516	6600777.849	4687425.402
i517	6600776.025	4687422.183
i518	6600775.631	4687421.486
i519	6600783.489	4687423.182
i520	6600783.097	4687422.484
i521	6600781.277	4687419.263
i522	6600780.884	4687418.566
i523	6600772.909	4687416.668
i524	6600772.515	4687415.971
i525	6600771.040	4687413.360
i526	6600770.646	4687412.663

i494	6600820.783	4687501.406
i495	6600820.390	4687500.710
i496	6600819.160	4687498.533
i497	6600818.767	4687497.836
i498	6600811.544	4687485.053
i499	6600811.151	4687484.357
i500	6600809.930	4687481.567
i501	6600809.282	4687481.048
i502	6600804.465	4687472.523
i503	6600804.071	4687471.826
i504	6600801.612	4687467.473
i505	6600801.218	4687466.776
i506	6600800.764	4687453.754
i507	6600798.305	4687449.401
i508	6600797.911	4687448.704
i508a	6600792.817	4687439.708
i508b	6600792.423	4687439.012
i508c	6600791.194	4687436.835
i508d	6600790.800	4687436.138
i509	6600783.513	4687435.437

i486	6600837.914	4687534.988
i487	6600837.191	4687534.646
i488	6600832.158	4687533.645
i489	6600831.363	4687533.551
i490	6600826.216	4687524.475
i491	6600826.758	4687523.887
i492	6600828.751	4687519.568
i493	6600828.847	4687518.775

i468	6600875.894	4687586.754
i469	6600875.500	4687586.057
i470	6600874.024	4687583.445
i471	6600873.631	4687582.749
i472	6600865.878	4687581.224
i473	6600865.485	4687580.527
i474	6600861.743	4687573.905
i475	6600861.349	4687573.208
i476	6600859.053	4687569.143
i477	6600858.659	4687568.446

LEGENDA-PLANIRANO STANJE

- GRANICE KATASTRSKIH PARCELA
- PROJEKTOVANI TANGENTNI POLIGON
- PROJEKTOVANE IVICE KOLVOZDA
- PROJEKTOVANI POPREČNI PROFILI
- NOVOPROJEKTOVANI TROTOAR
- NOVOPROJEKTOVANE BICIKLISTIČKE STAZE
- NOVOPROJEKTOVANI ZELENII POJAS
- NOVOPROJEKTOVANA PARKING MJESTA
- NOVOPROJEKTOVANA AUTOBUSKA STAJALIŠTA
- NOVOPROJEKTOVANI IVIČNJAK 20/24/80 cm
- NOVOPROJEKTOVANI PRELAZNI IVIČNJAK
- NOVOPROJEKTOVANI OBORNI IVIČNJAK
- NOVOPROJEKTOVANE RAMPJE NA PJEŠAKIM PRELAZIMA
- NOVOPROJEKTOVANE NIŠE ZA KONTEJNERE
- NOVOPROJEKTOVANA BANKINA
- NOVOPROJEKTOVANA BERMJA
- NOVOPROJEKTOVANA PJEŠAČKA OGRADA

GLAVNI PROJEKAT REKONSTRUKCIJE SAOBRAĆAJNICE OD KRUŽNOG TOKA MOJANOVIĆI DO KRUŽNOG TOKA BEGLACI, OPŠTINA ZETA

- DIONICA III - KM 1+935.280-KM 3+063.859

T= 2
x= 6600728.031
y= 4687331.136
α= 12°51'4.6"
L1= 60.000
R= 500.000
L2= 60.000
dl= 52.148
dk= 172.148
T1= 86.341
T2= 86.341

R=500.00
A=173.21

R=8
A=173.21

k314	6600827.533	4687501.156
k315	6600825.764	4687497.628
k316	6600824.350	4687493.943
k317	6600821.435	4687485.053
k318	6600820.720	4687483.162
k318	6600820.720	4687483.162
k319	6600819.844	4687481.447
k320	6600815.268	4687473.348
k321	6600812.977	4687470.190
k322	6600811.046	4687467.267
k323	6600805.351	4687460.501
k324	6600803.099	4687457.559
k325	6600801.129	4687454.420

k291	6600849.737	4687541.055
k292	6600850.188	4687535.139
k293	6600855.426	4687532.196
k294	6600858.642	4687532.237
k295	6600864.157	4687532.116
k296	6600869.650	4687531.616
k297	6600872.709	4687531.230
k298	6600878.744	4687530.234
k299	6600884.686	4687528.780
k300	6600887.407	4687528.002
k301	6600888.304	4687527.755
k302	6600889.205	4687527.525
k303	6600893.879	4687526.376
k304	6600893.163	4687523.462
k305	6600890.509	4687524.115
k306	6600887.680	4687524.724
k307	6600884.821	4687525.169
k308	6600873.004	4687526.657
k309	6600867.511	4687527.158
k310	6600861.996	4687527.278
k311	6600847.902	4687527.101
k312	6600842.933	4687525.706
k313	6600839.321	4687522.021

k271	6600841.983	4687538.929
k272	6600838.817	4687535.523
k273	6600834.453	4687533.918
k274	6600802.223	4687530.097
k275	6600799.923	4687529.734
k276	6600797.657	4687529.193
k277	6600795.928	4687528.708
k278	6600793.662	4687528.167
k279	6600791.362	4687527.803
k280	6600783.012	4687526.813
k281	6600783.365	4687523.834
k282	6600790.917	4687524.729
k283	6600792.679	4687524.885
k284	6600794.447	4687524.938
k285	6600799.404	4687524.938
k286	6600801.172	4687524.990
k287	6600802.934	4687525.147
k288	6600818.813	4687527.029
k289	6600827.365	4687523.078
k290	6600827.709	4687513.664

PROJEKTANT: GRAĐEVINSKI NADZOR I LABORATORIJSKA ISPITIVANJA

INVESTITOR: OPŠTINA ZETA

Glavni inženjer: Dinka Šćepanović, dipl. inž. građ.

Odgovorni inženjer: Dinka Šćepanović, dipl. inž. građ.

Sadržaj: Planirano stanje

Datum izrade: 1. M. P. 1. 2024.

KNJIGA 3 - SAOBRAĆAJ
sveska 3 - dionica 3

SITUACIONI PLAN PLANIRANOG STANJA
R 1:250