


KANCELARIJE // projekat enterijera 02

Institut za lijekove i medicinska sredstva Crne Gore

NAMJEŠTAJ PO MJERI


jun 2025.

N8 RADNI STO_frontalni izgled

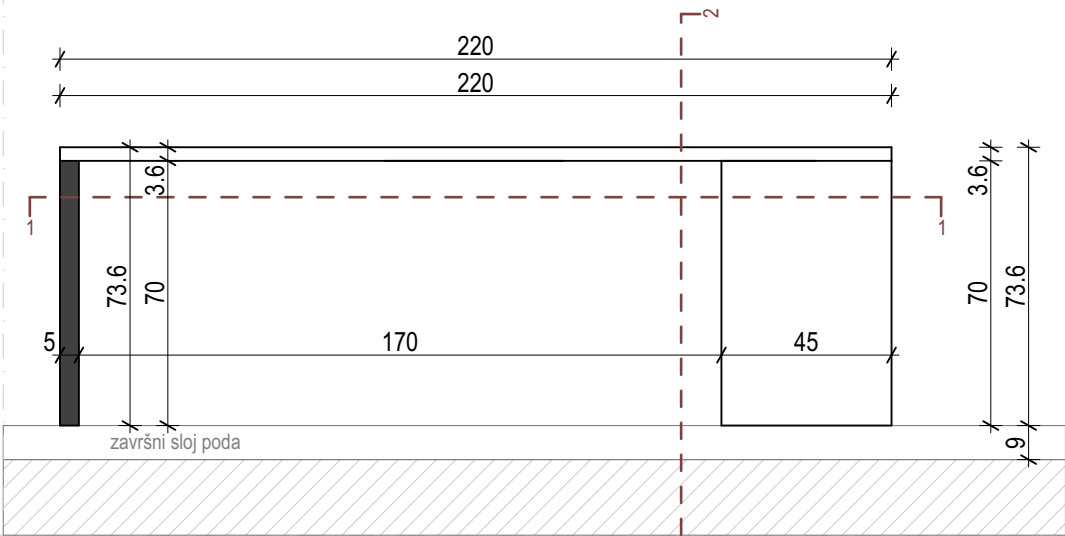


RADNI STO_presjek 1



RADNI STO_bočni izgled

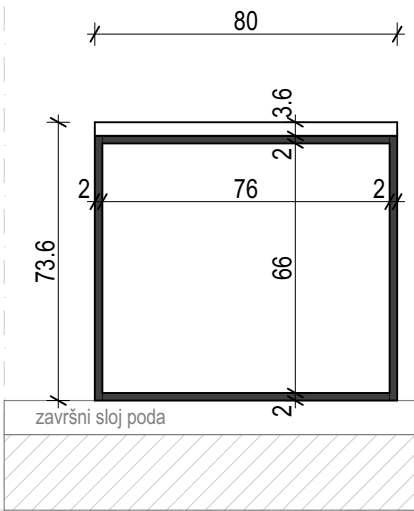

RADNI STO_3D prikaz

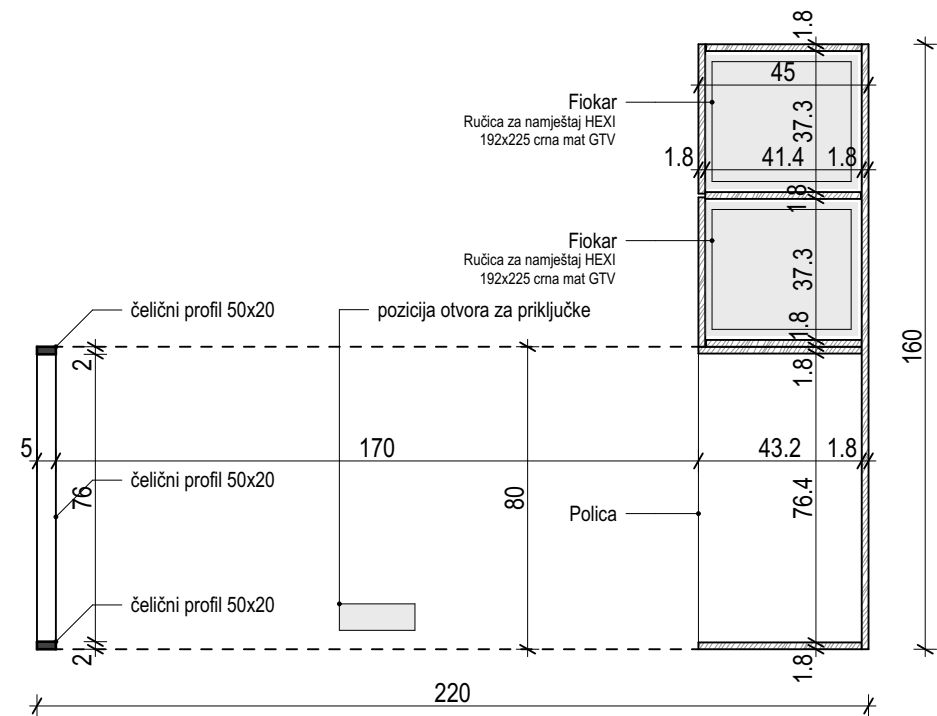

RADNI STO_presjek 2

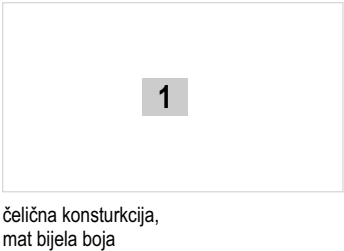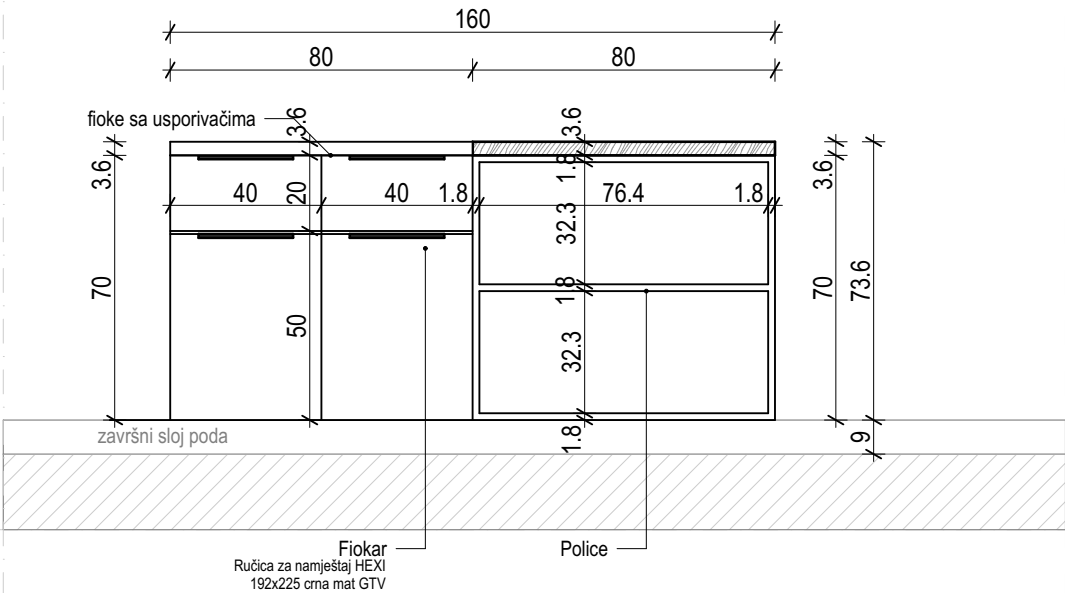

čelična konsturkcija,
mat bijela boja



radni sto_
univer EGGER
PREMIUM bijela, W1000 ST19
ili slično




radni sto_
univer EGGER
VICENZA oak, H3157 ST12
ili slično

KOMADA: 1




Ručica za namještaj_
HEXI 192x225
crna mat GTV


N9 ORMAR_frontalni izgled

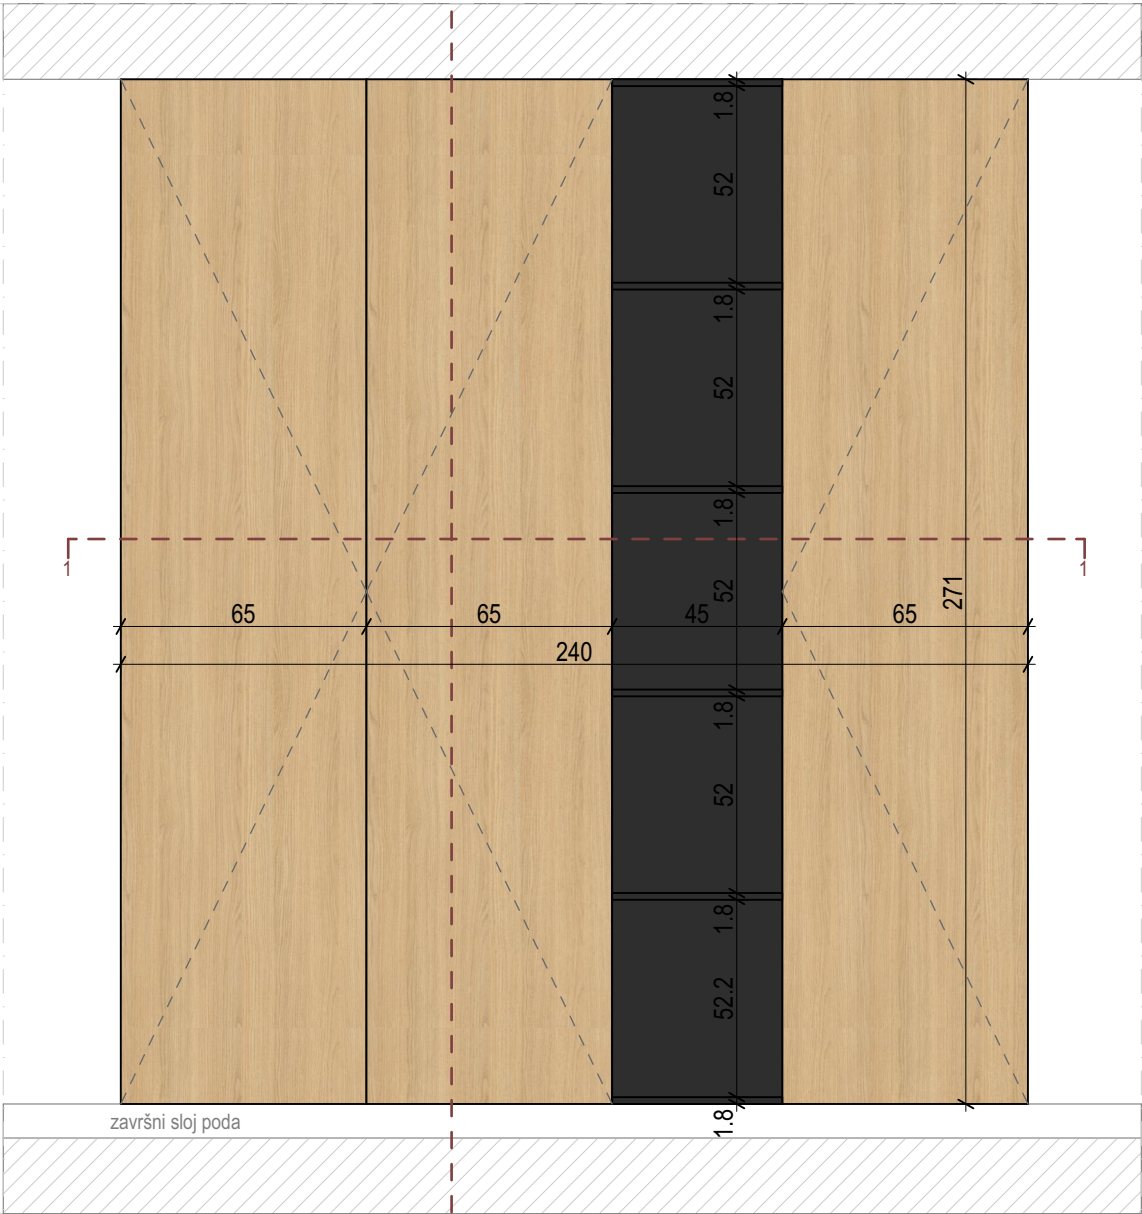

ORMAR_presjek 1

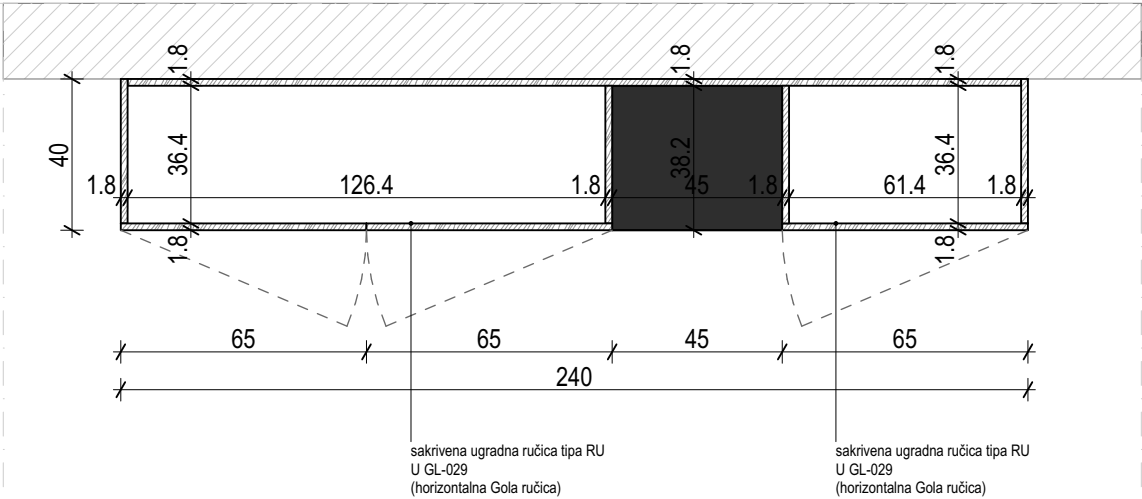


ORMAR_presjek 2

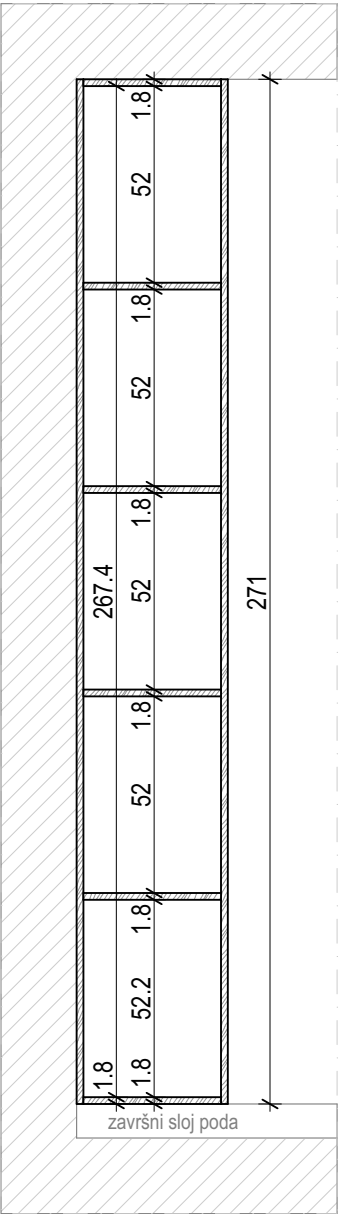

ORMAR_3D prikaz



ormar_
univer EGGER
VICENZA oak, H3157 ST12
ili slično

 

police u ormaru_
univer EGGER
Soft Black, U899 ST9
ili slično


KOMADA: 1

NAPOMENA: sve mjere provjeriti i uzeti na licu mjesta.


Projekat:		Projekat enterijera - Institut za lijekove i medicinska sredstva Crne Gore	Datum:
Razmjera:		1:20	Jun 2025.
Prilog:		N9 - ORMAR	Br. priloga:
			23

N10


RADNI STO_frontalni izgled

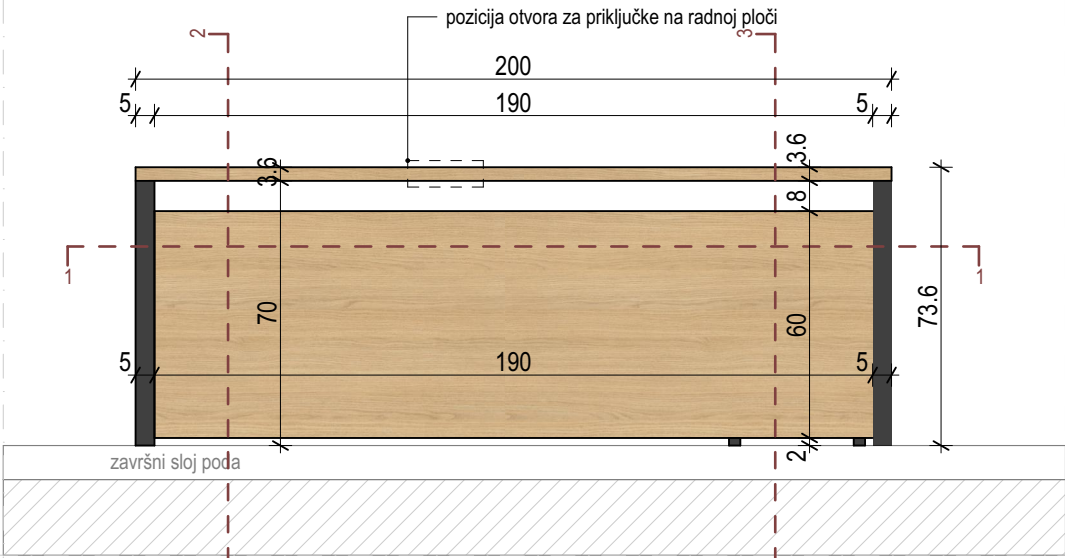


RADNI STO_izgled sa zadnje strane

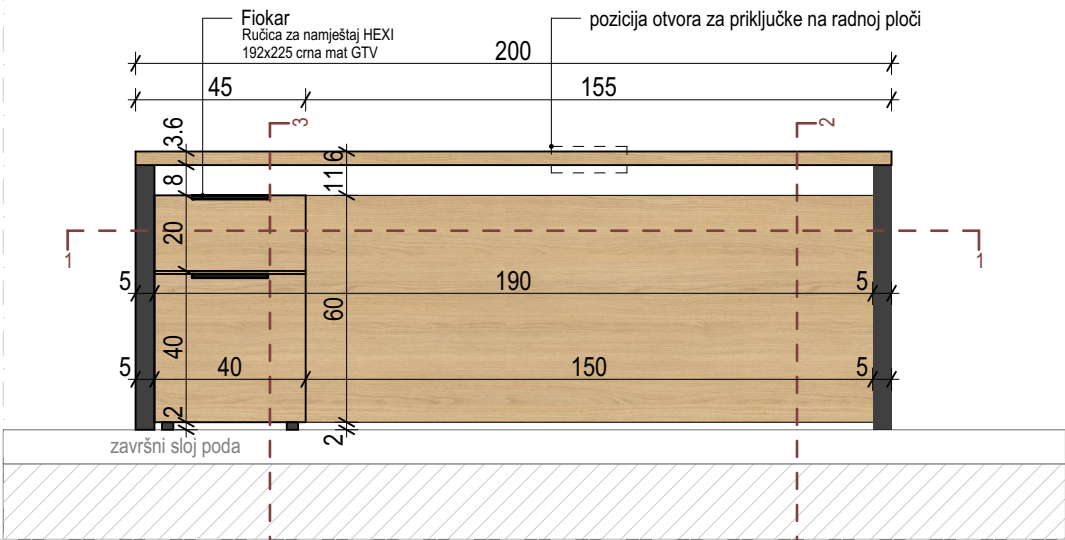


RADNI STO_presjek 1

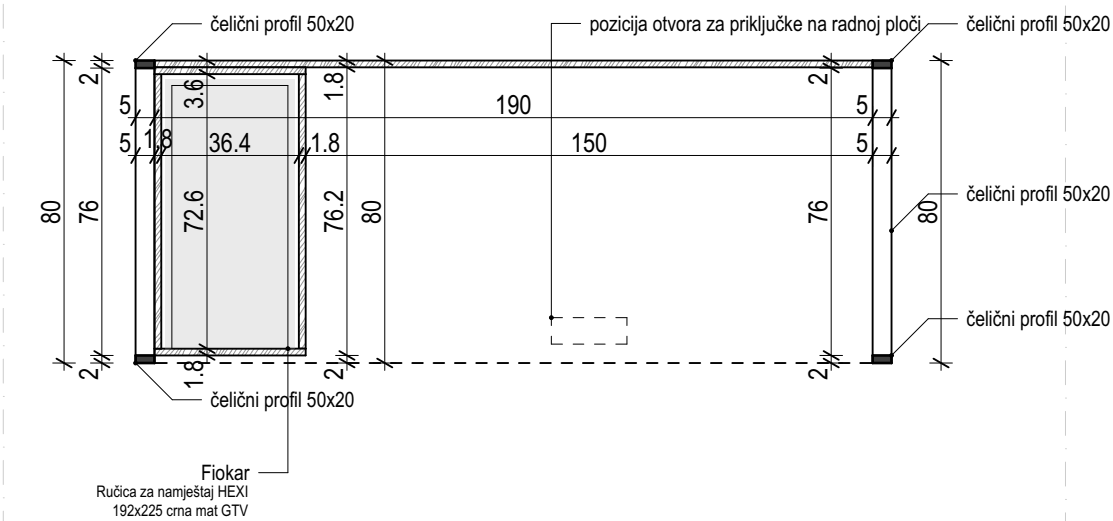


RADNI STO_presjek 2

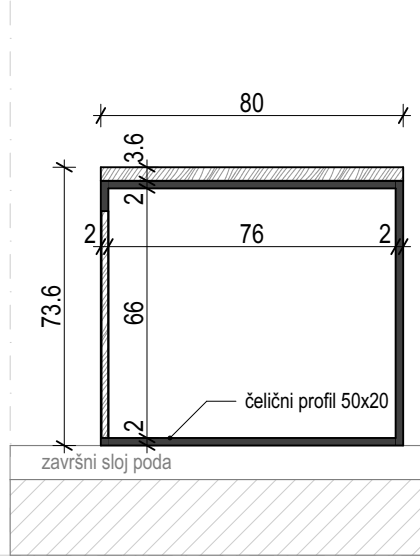

RADNI STO_presjek 3

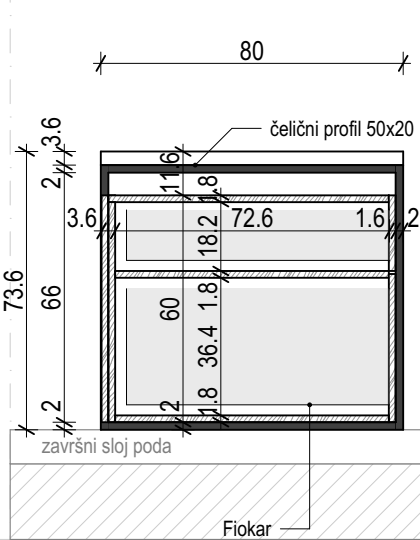

RADNI STO_3D prikaz

 

čelična konstrukcija,
mat crna boja



radni sto_
univer EGGER
VICENZA oak, H3157 ST12
ili slično



Ručica za namještaj_
HEXI 192x225
cma mat GTV

KOMADA: 1

The technical drawing illustrates a kitchen cabinet unit with the following specifications:

- Overall Dimensions:** The unit has a total width of 271 cm and a total height of 180.5 cm.
- Internal Structure:** The interior is divided into sections with widths of 25 cm, 60 cm, 120 cm, 60 cm, and 30 cm. The height of the main body is 180.5 cm, while the base section is 80.5 cm high.
- Components:**
 - završni sloj poda**: Final floor layer at the bottom.
 - obloga od univera - fix**: Fixed universal cladding on the sides.
 - sakrivena ugradna ručica tipa RU U GL-029 (horizontalna Gola ručica)**: Hidden integrated handle type RU U GL-029 (horizontal Gola handle).
- Additional Features:** A dashed line indicates the position of the built-in handle, labeled "POZICIJA UGRADNOG FRIŽIDERA".

Technical drawing of a kitchen cabinet layout. The drawing shows a side view of the cabinets with various dimensions and components labeled.

Dimensions:

- Overall width: 200
- Overall height: 63.6
- Top section width: 25, 25, 1.8, 58.2, 58.2, 1.8, 30
- Top section height: 1.8, 1.8, 1.8, 20, 1.8, 1.8, 60
- Bottom section width: 50, 150
- Bottom section height: 1.8, 1.8, 1.8

Components and Labels:

- obloga od univera - fix
- obloga od univera - fix
- sakrivena ugradna ručica tipa RU U GL-029 (horizontalna Gola ručica)

Technical drawing of a staircase section showing dimensions and material layers. The drawing is oriented vertically with the staircase structure on the right and dimensions on the left.

Dimensions (mm):

- Total height: 271
- Height of the top section: 261
- Section heights (from top to bottom): 1.8, 50, 1.8, 50, 1.8, 50, 1.8, 50.2, 1.8, 10, 10
- Section widths (from left to right): 60, 63.6

Material Layers (from top to bottom):



- završni sloj poda (finish floor layer)
- 10 (material layer)
- 10 (material layer)
- 1.8 (material layer)
- 50.2 (material layer)
- 1.8 (material layer)
- 50 (material layer)
- 1.8 (material layer)
- 50 (material layer)
- 1.8 (material layer)
- 50 (material layer)
- 1.8 (material layer)
- 60 (material layer)
- 1.8 (material layer)

Technical drawing of a kitchen cabinet layout. The drawing shows a side view of a cabinet with a built-in refrigerator. The dimensions are as follows:

- Overall width: 91
- Overall height: 271
- Refrigerator width: 57
- Refrigerator height: 1.8
- Refrigerator depth: 60
- Refrigerator width (internal): 58
- Refrigerator height (internal): 57.8
- Refrigerator depth (internal): 63.6
- Refrigerator width (external): 1.8
- Refrigerator height (external): 1.8
- Refrigerator depth (external): 1.8

POZICIJA UGRADNOG FRIŽIDERA

završni sloj poda

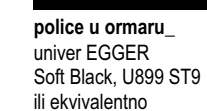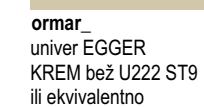

NAPOMENA: sve mjere provjeriti i uzeti na licu mjesta.


Datum:	Jun 2025.
--------	-----------

Prilog:	
---------	--

Br. priloga:	25
--------------	----


N12

ORMAR_frontalni izgled

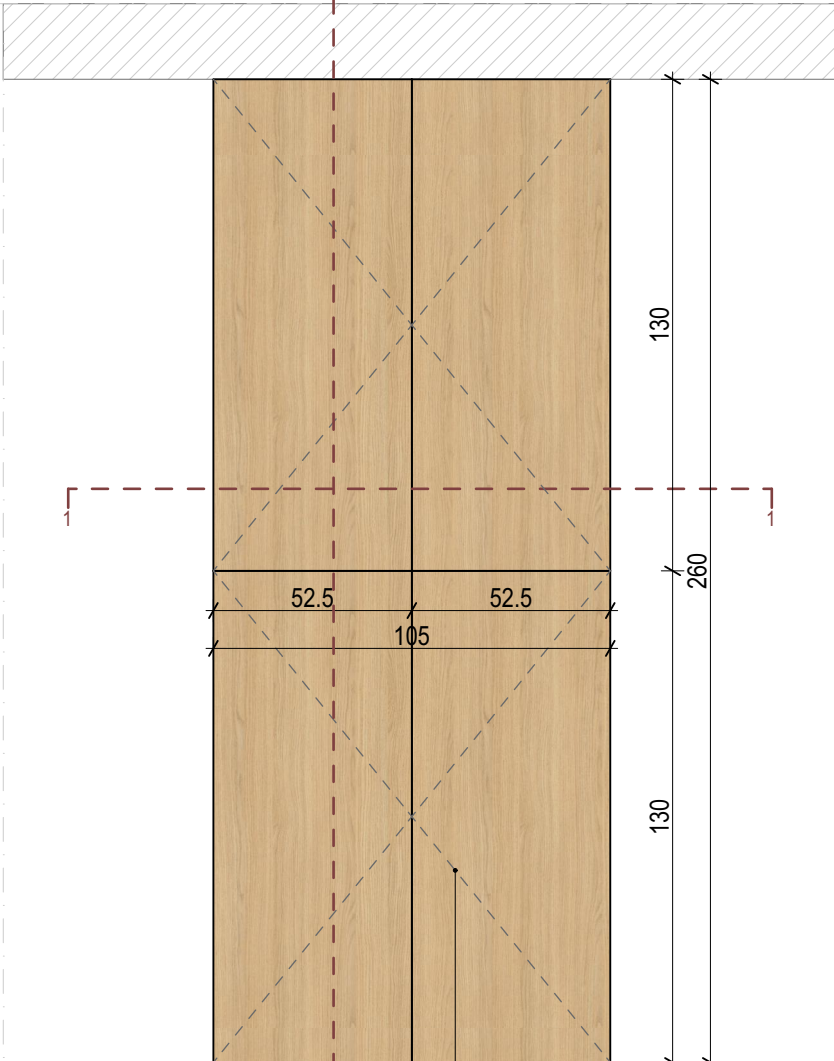

završni sloj poda


ORMAR_presjek 1

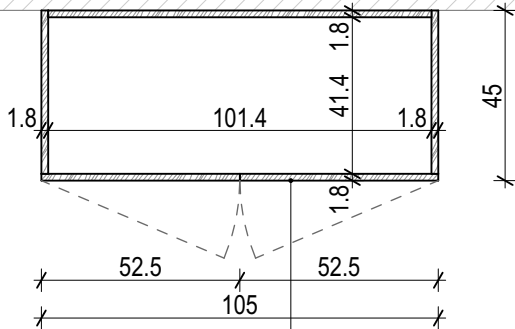

sakrivena ugradna ručica tipa RU
U GL-029
(horizontalna Gola ručica)

sakrivena ugradna ručica tipa RU
U GL-029
(horizontalna Gola ručica)

ORMAR_presjek 2

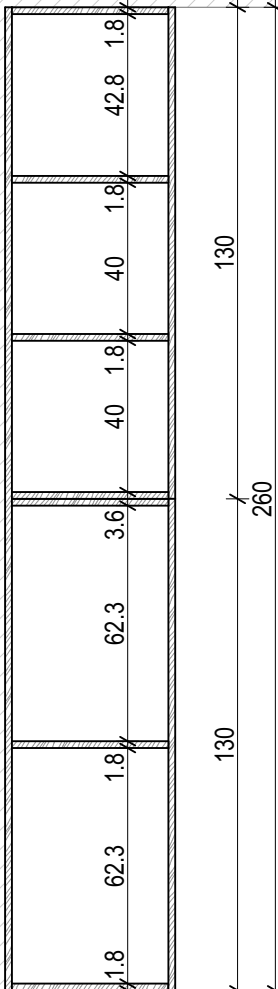

završni sloj poda

ORMAR_3D prikaz




ormar_
univer EGGER
VICENZA oak, H3157 ST12
ili slično


KOMADA: 1

NAPOMENA: sve mjere provjeriti i uzeti na licu mjesta.


Projekat:		Projekat enterijera - Institut za lijekove i medicinska sredstva Crne Gore	Datum: Jun 2025.
Razmjera: 1:20	Prilog:	N12 - ORMAR	
			Br. priloga: 26

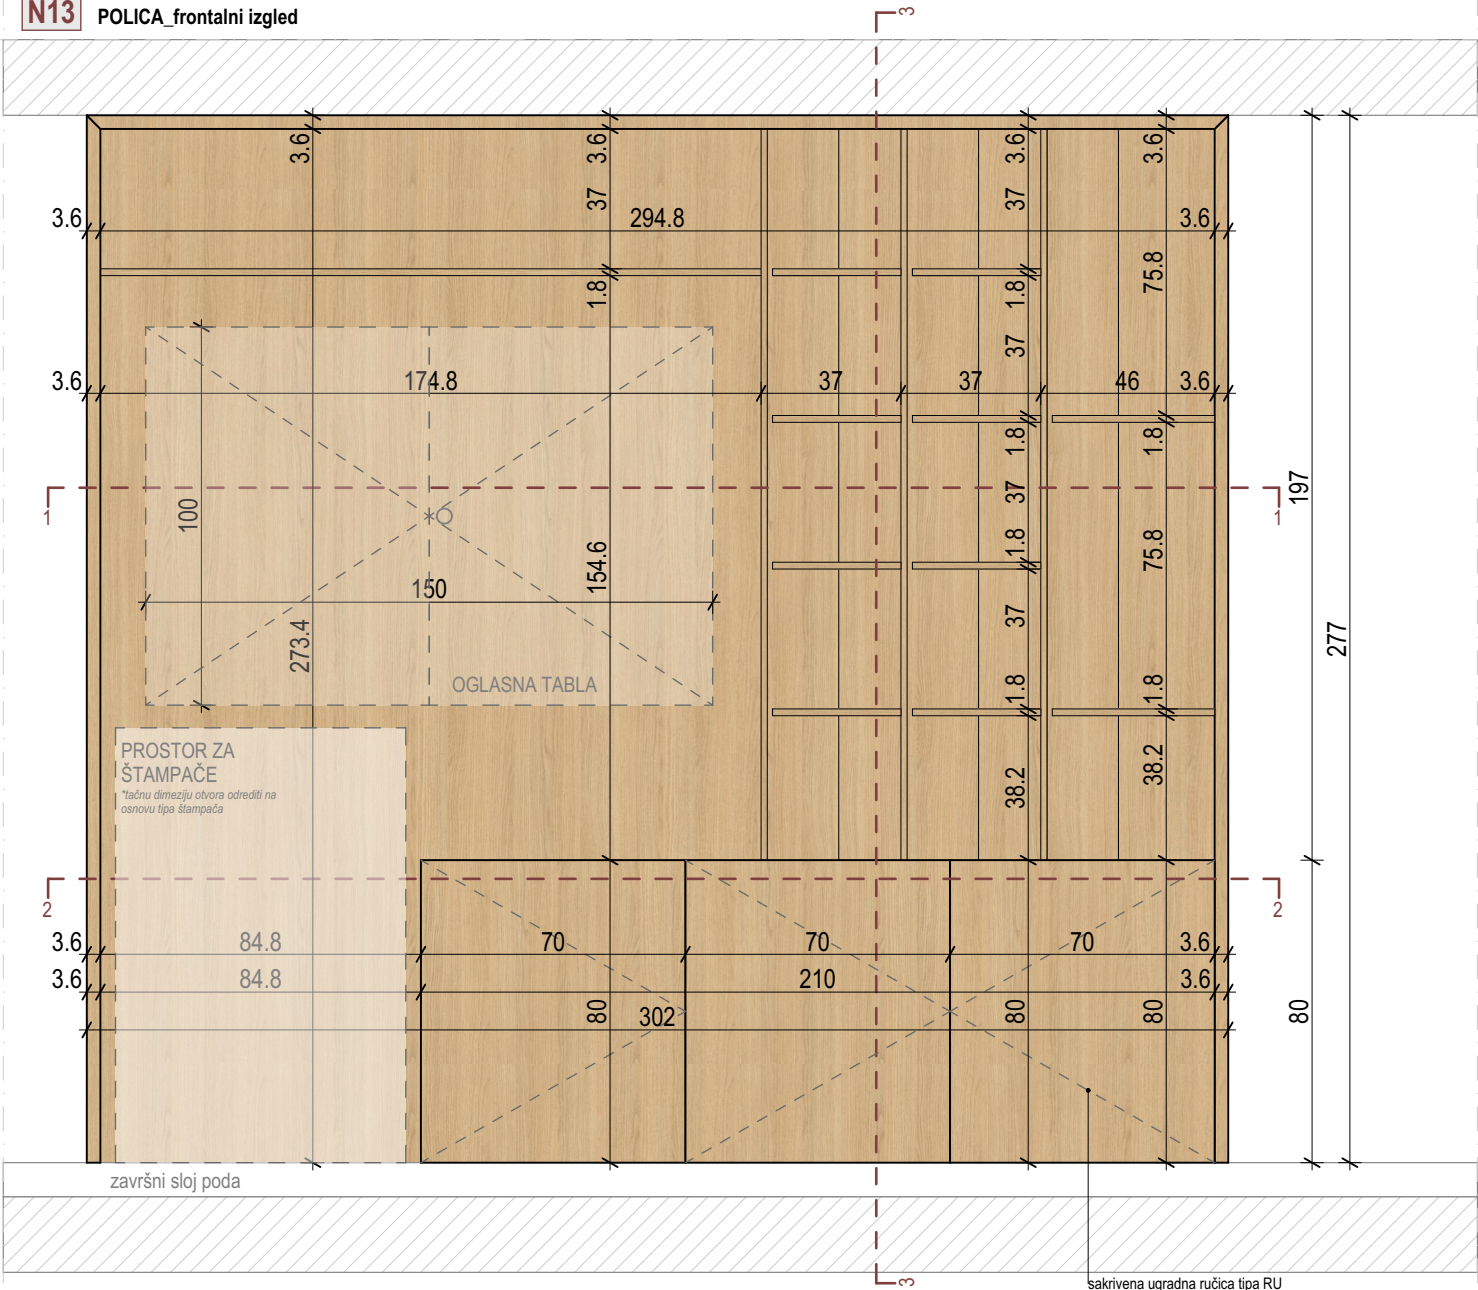


POLICA_presjek 1

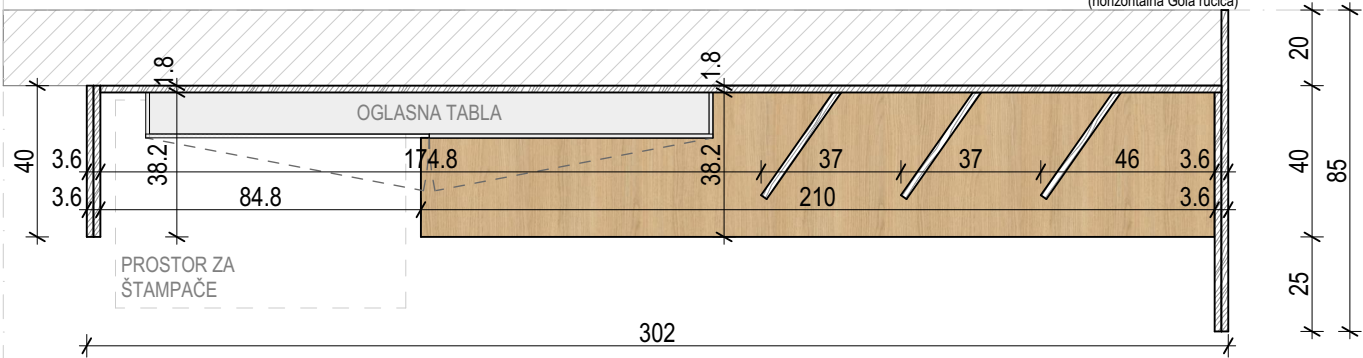


POLICA_presjek 2

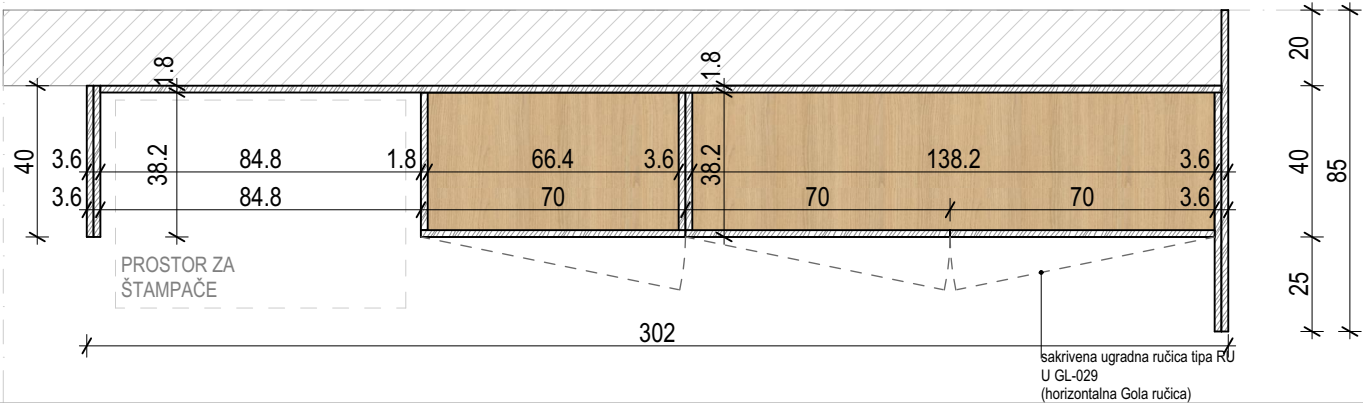

POLICA_presjek 3

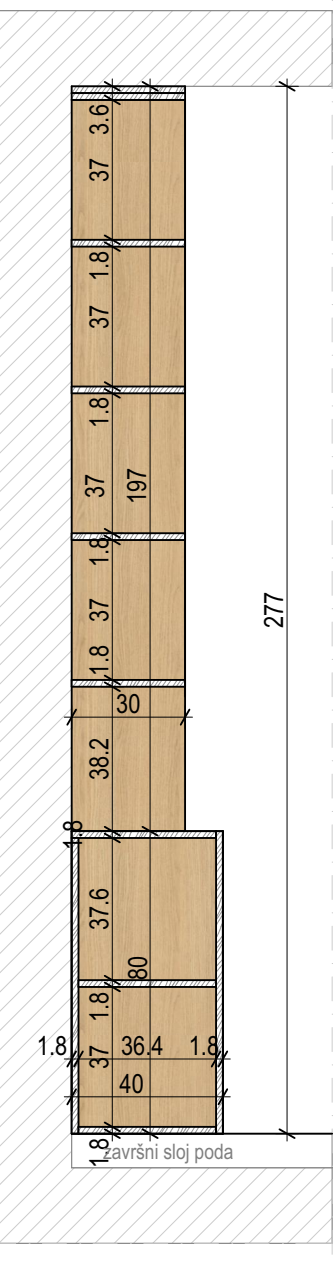

POLICA_3D prikaz

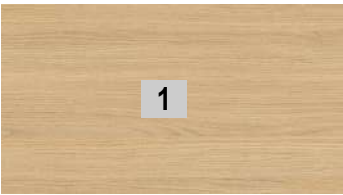


ormar_
univer EGGER
VICENZA oak, H3157 ST12
ili ekvivalentno

KOMADA: 1


NAPOMENA: sve mjere provjeriti i uzeti na licu mjesta.

Projekat: Projekat enterijera - Institut za lijekove i medicinska sredstva Crne Gore		Datum: Jun 2025.
Razmjera: 1:20	Prilog:	Br. priloga: 27
N13 - ORMAR		


O6 ZIDNA OBLOGA_frontalni izgled

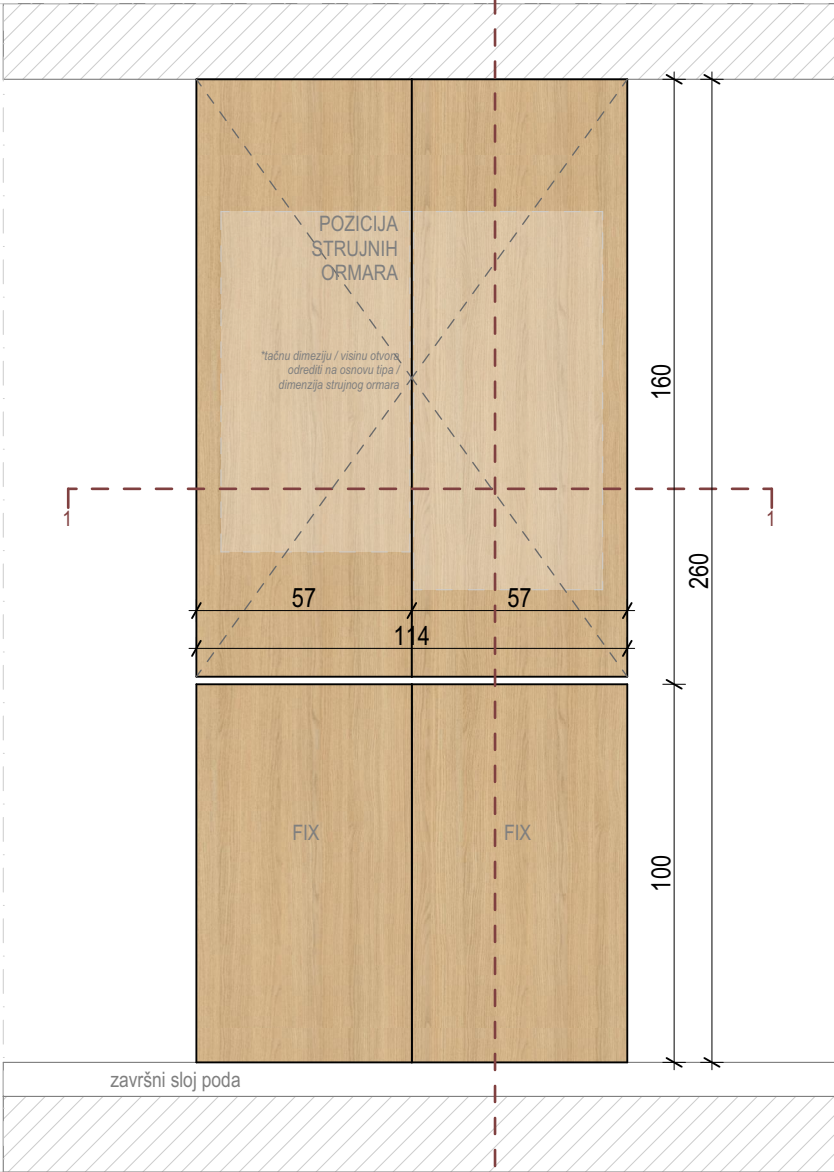

ZIDNA OBLOGA_presjek 1

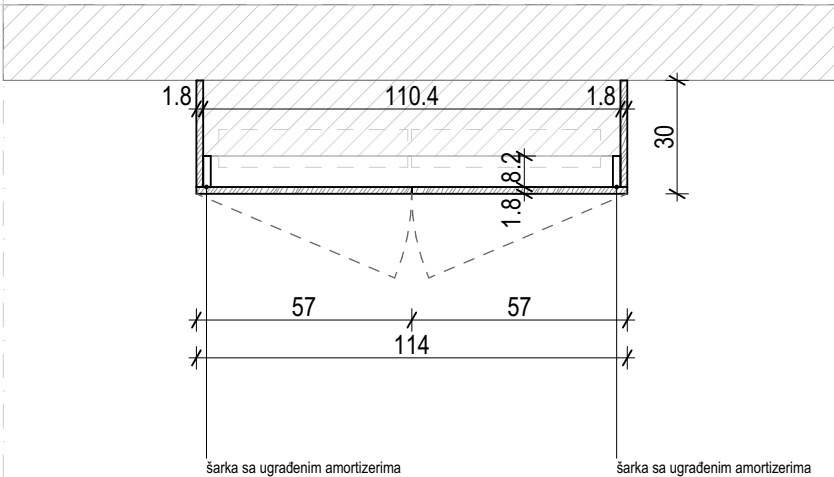

ZIDNA OBLOGA_presjek 2

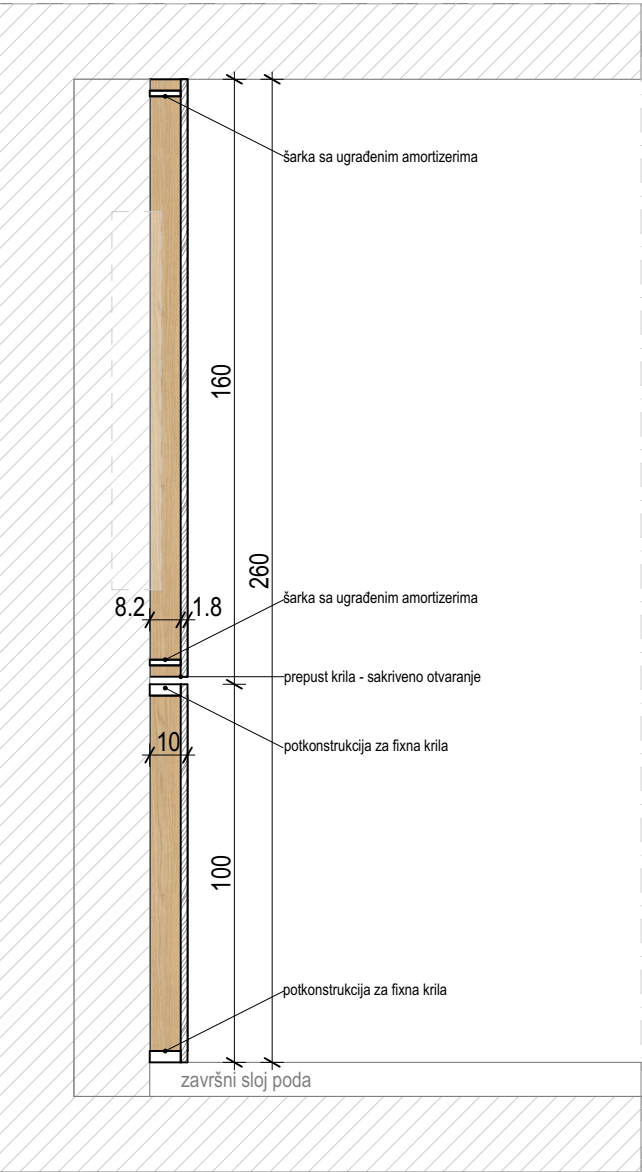

ZIDNA OBLOGA_3D prikaz




ormar_
univer EGGER
VICENZA oak, H3157 ST12
ili slično

KOMADA: 1


NAPOMENA: sve mjere provjeriti i uzeti na licu mjesta.

Projekat:		Projekat enterijera - Institut za lijekove i medicinska sredstva Crne Gore	Datum: Jun 2025.
Razmjera: 1:20	Prilog:	O6 - OBLOGA	Br. priloga: 28


07 ZIDNA OBLOGA_frontalni izgled

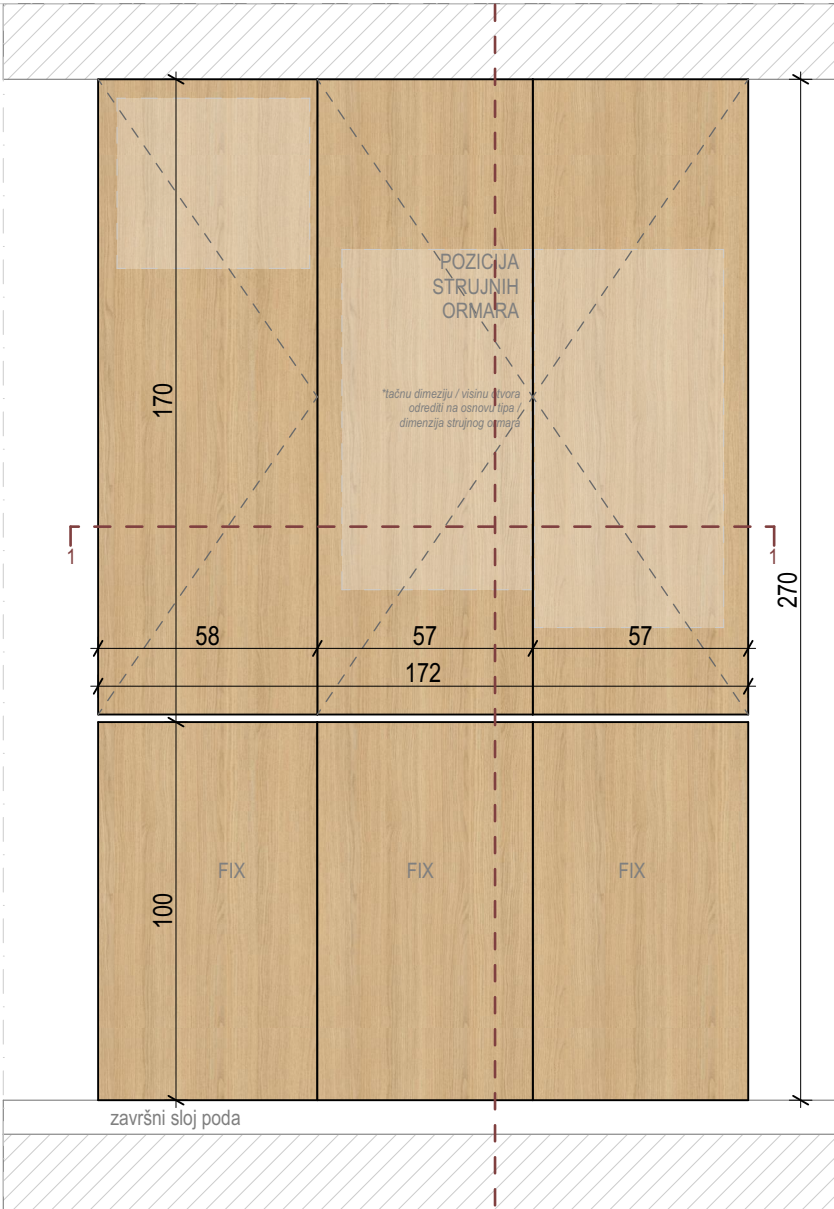


ZIDNA OBLOGA_presjek 1

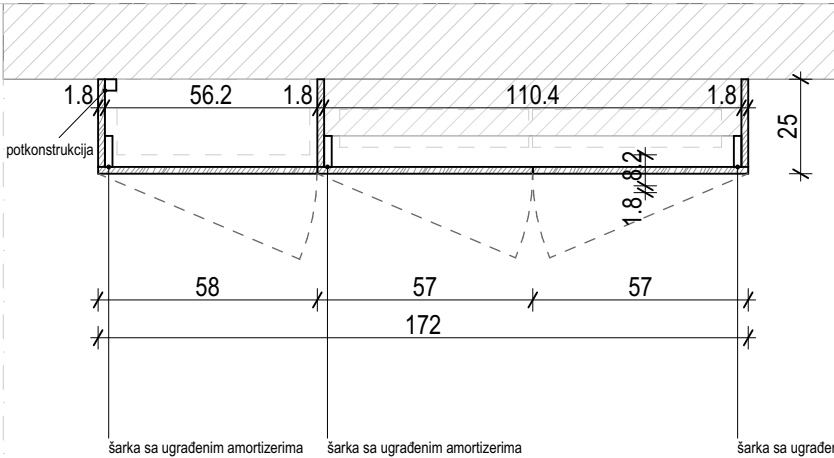

ZIDNA OBLOGA_presjek 2

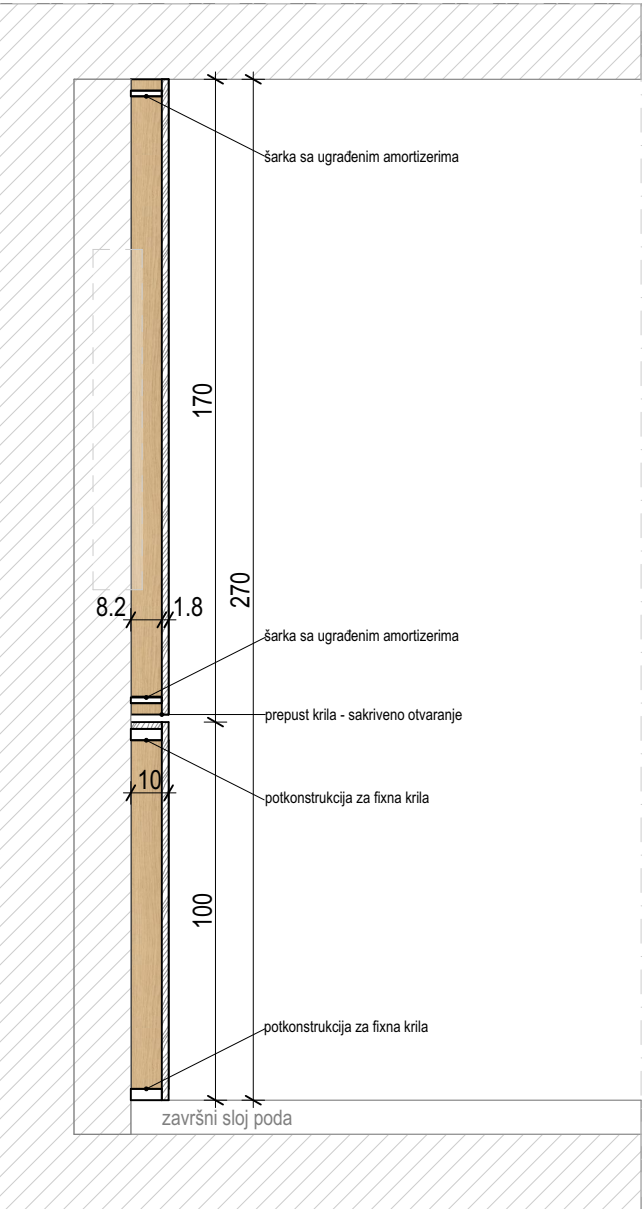

ZIDNA OBLOGA_3D prikaz

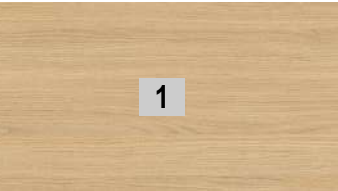

ormar_
univer EGGER
VICENZA oak, H3157 ST12
ili slično

KOMADA: 1

NAPOMENA: sve mjere provjeriti i uzeti na licu mjesta.

Projekat:		Projekat enterijera - Institut za lijekove i medicinska sredstva Crne Gore	Datum: Jun 2025.
Razmjera:	Prilog:	07 - OBLOGA	Br. priloga:
1:20			29