

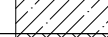
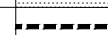
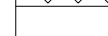
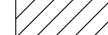
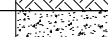
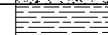


2

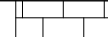

NET floor area calculated without finishes
plastering and wall tiling cca 1.50cm

LEGENDA/KEY PLAN :			MATERIAL LEGEND / LEGENDA MATERIJALA		HATCH/ŠRAFLICA
Kota gotovog poda / Finished Floor Level	GP	 GP ±0.00	Concrete/Beton		
Kota AB ploče / Structural Slab Level	MK	 MK ±0.00	Reinforced Concrete/Armirani beton		
Oznaka apsolutne kote gotovog poda i gornje kote AB ploče/Absolute Level of finished floor and structural slab level		 GP ±0.00 MK ±0.20	Screed/Mušavi beton		
Dubinska kota na fasadi /Facade level		 GP ±0.00 MK ±0.20	Spanish Tiles/Ceramida		
Oznaka olučne vertikale/Water spout tag	OV	 OV	Decking/Dažičano popločanje		
Oznaka za vrata/Door tag	V01	 V01	Render/Fasadni Mortar		
Oznaka za prozor/Window tag	P01	 P01	Waterproofing/Hidroizolacija		
Oznaka balustrade/Railing tag	OG01	 OG01	Thermal and sound insulation/ Toplotna i zvučna izolacija		
Oznaka presjeka/Section tag			Brick/Opeka		
Oznaka detalja/Detail tag			Stone/Kamen		
Broj objekta/Building Number		 OBJ 1	Sand/Pijesak		
Oznaka spratnosti objekta/Mark of building height		 Po +P	Gravel/Šljunka		
Broj stana/Apartment Number	A1	 A1	Stone/Rustični kamen		
Broj prostorije/Room Number	7	 7	Ground/Zemlja		
Oznaka fasadnog zida/External Wall Mark	FZ1	 FZ1	Screed/Cement		
Oznaka unutrašnjeg zida/Internal Wall Mark	UZ1	 UZ1	Water/Voda		
Otvor u ploči za instalacije/Installation shaft slab opening			Stone cladding/Kamena obloga		
Oznaka nagiba površine/Slope mark			Tree/Drvo		
Granica urbanističke parcele/Urban plot boundary			Lawn/Trava		
Broj urbanističke (katastarske) parcele/Urban (catastral) parcel No.	KP3505				
PROSTORIJA	Ime prostorije / Room name		Oznaka za vrata/Door tag	Broj prozora/Window No.	
Pod: Parket	Završna obrada poda / Floor finish			Zidarski otvor Sine Vršina /Wall opening Width Height	
P: 16.50 m ²	Površina / Area		Oznaka za prozor/Window tag	Broj prozora/Window No.	
O: 17.00 m	Obrim / Perimeter			Zidarski otvor Sine Vršina /Wall opening Width Height	
				Vrha parapeta /Sill height	

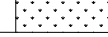

Nacionalni dispečerski centar (NDC)

Lokacija: Moskovska ulica, Opština Podgorica

GLAVNI PROJEKAT


Arhitektura

stanje NDC

Chrysomelidae


Maj 2024.

OSNOVA SUTERENA - RUŠENJE I PREGRADE (inter operam)

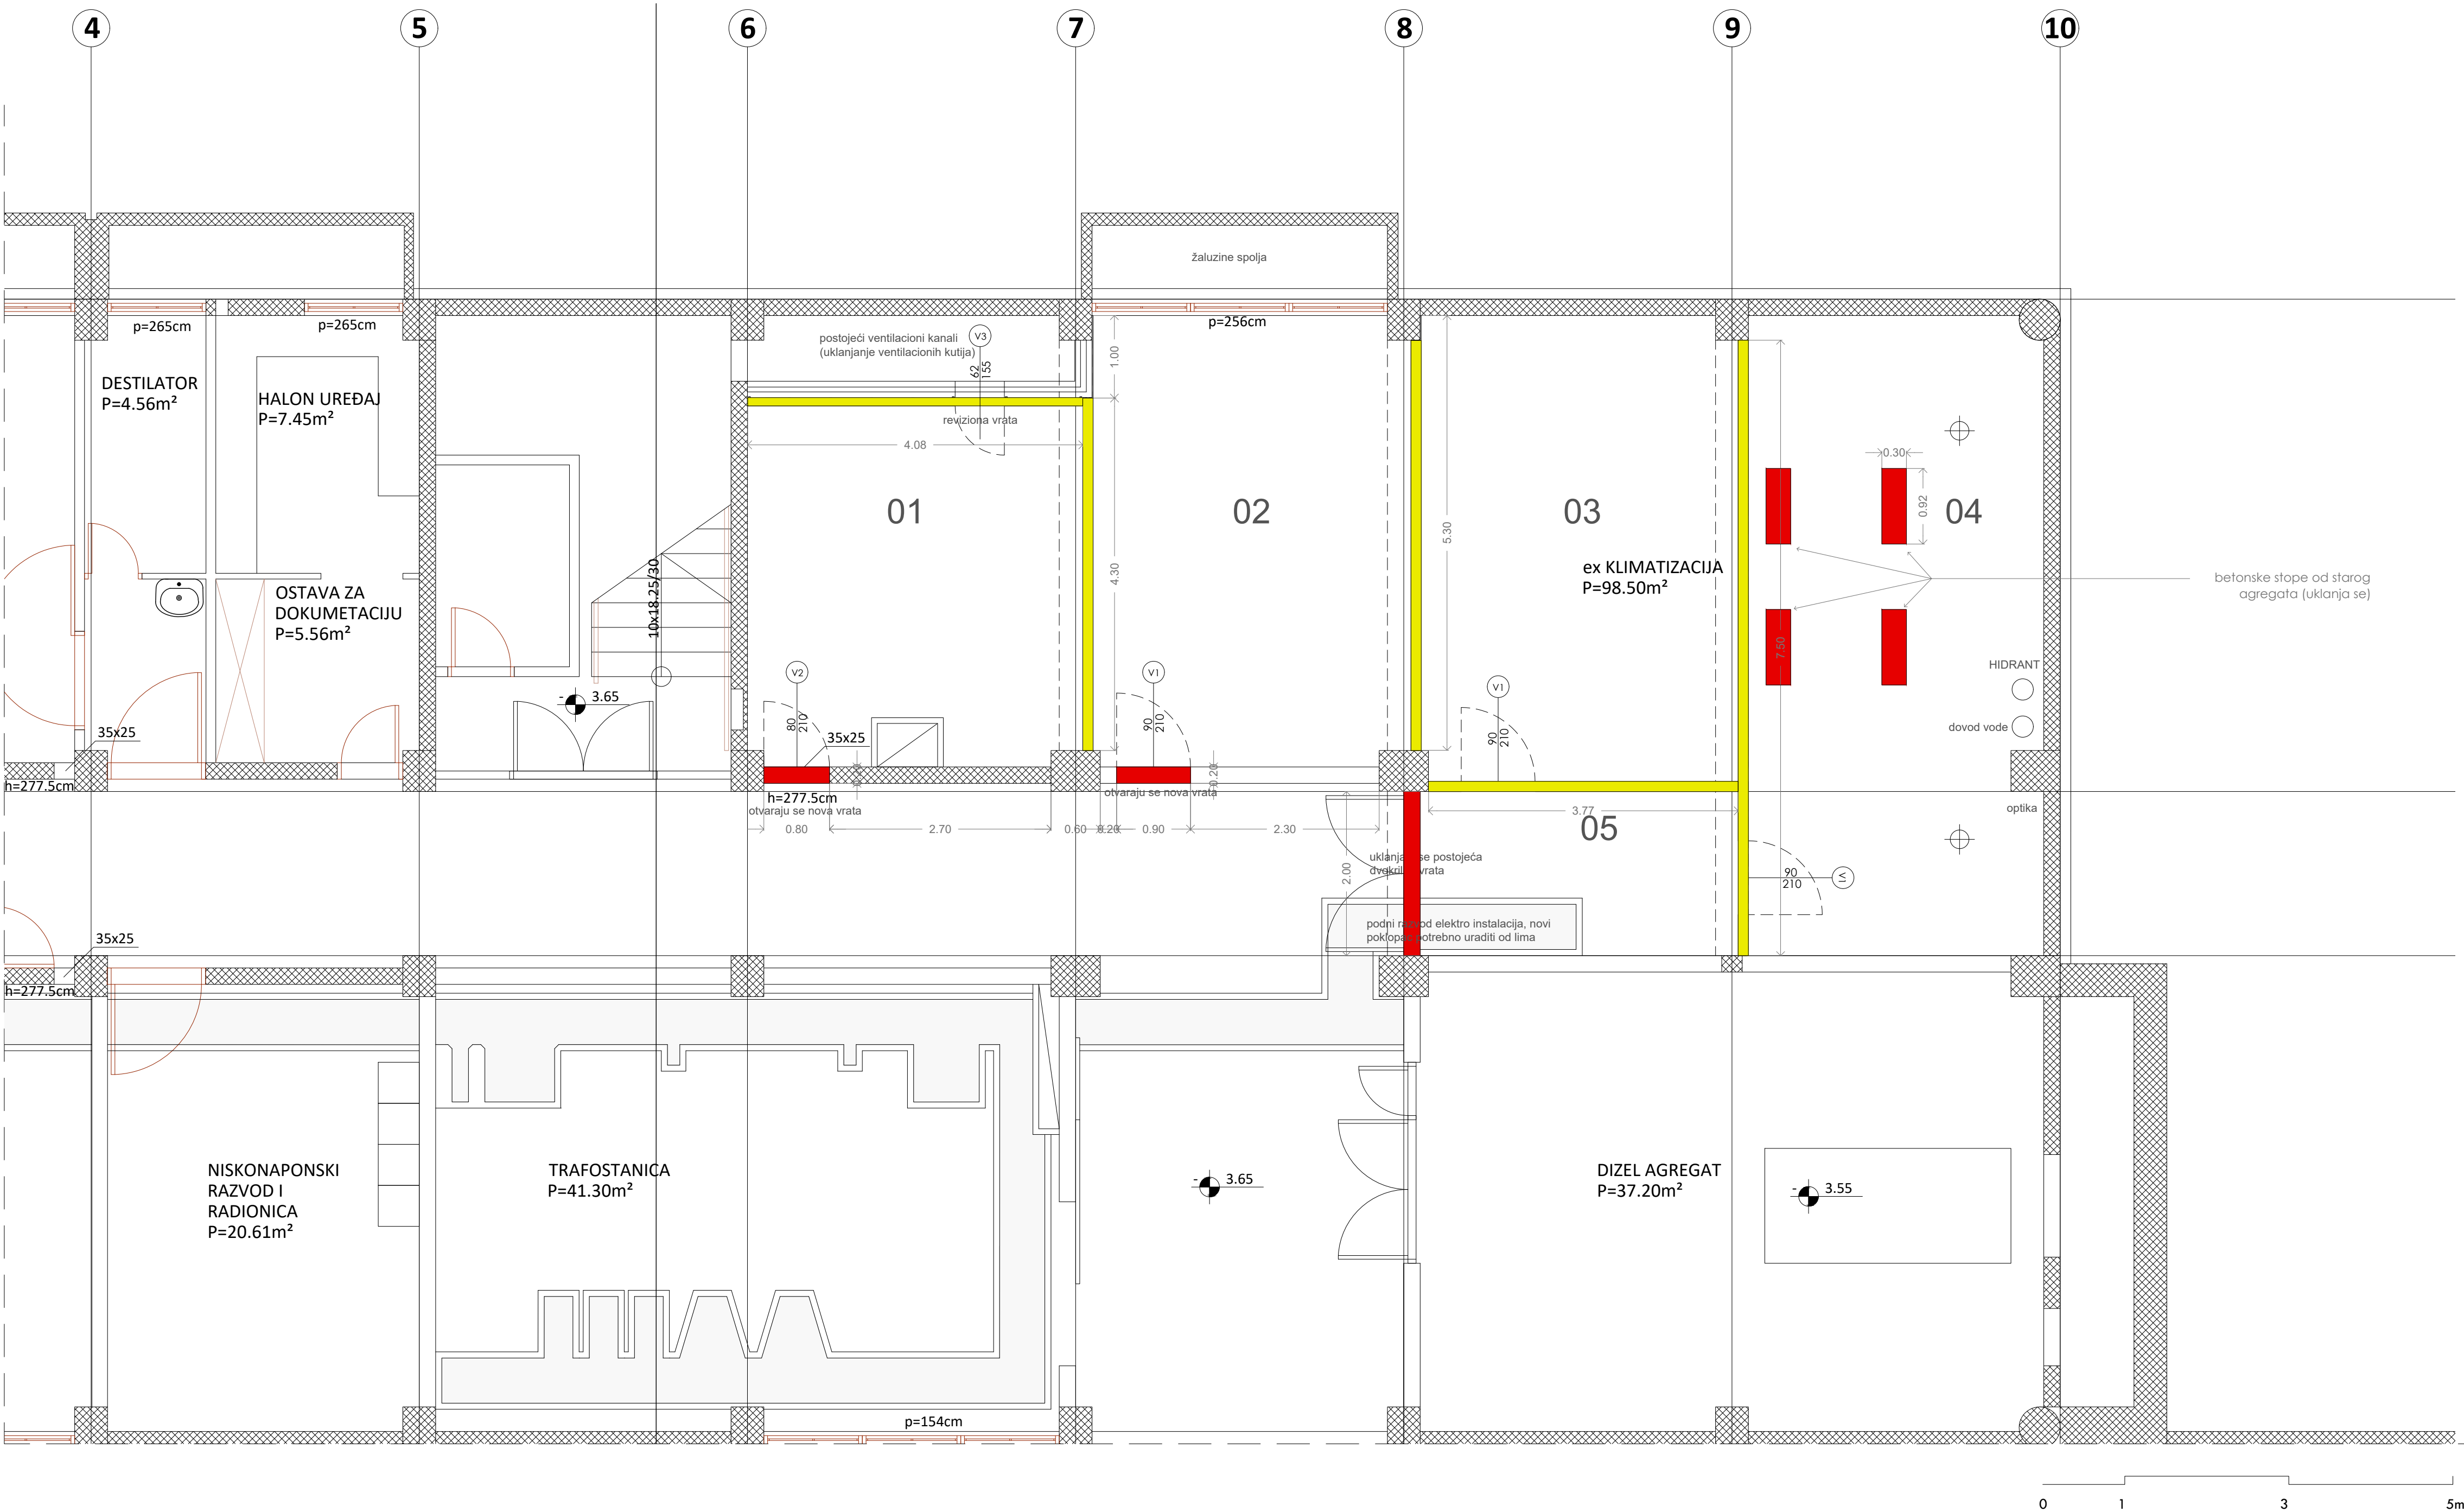

±0.00
+19.00

RELATIVNA
APSOLUTNA

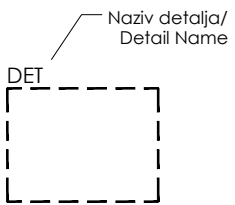

GENERALNE NAPOMENE:

crtež je u razmjeri i ne smije se mijenjati

sva nepoklapanja i sve nejasnoće prijaviti
arhitekti i nadzoru.
izmjene dozvoljene samo uz saglasnost
odgovornog projektanta

sve mjere provjeriti na licu mjesta

osnove se čitaju uz odgovarajuće
presjeke, izgled i specifikacije

u obračunu NETO površina nisu
uročunate debljine završnih slojeva :
keramičke pločice i malter u
debljini od cca 1.50cm

GENERAL NOTES:

do not scale from the drawing

any discrepancies and unclear positions to
be reported to the architect and survey
engineer immediately.
modifications only possible with head
architect's permission

all measures to be checked on site

floor plans to be read together with
sections, elevations and specifications

NET floor area calculated without finishes:
plastering and wall tiling cca 1.50cm


LEGENDA/KEY PLAN :				MATERIAL LEGEND / LEGENDA MATERIJALA		HATCH/SRAFURA
Kota gotovog poda / Finished Floor Level	GP			Concrete/Beton		
Kota AB ploče / Structural Slab Level	MK			Reinforced Concrete/Amirani beton		
Oznaka apsolutne kote gotovog poda i gornje kote AB ploče/Absolute Level of finished floor and structural slab level				Screed/Mršavi beton		
Dubinska kota na fasadi /Facade level				Spanish Tiles/Ćeramida		
Oznaka olučne vertikale/Water spout tag	OV			Decking/Dašćano popločanje		
Oznaka za vrata/Door tag	V01			Render/Fasadni Malter		
Oznaka za prozor/Window tag	P01			Waterproofing/Hidroizolacija		
Oznaka balustrade/Railing tag	OG01			Thermal and sound insulation/ Toplotna i zvučna izolacija		
Oznaka presjeka/Section tag				Brick/Opeka		
Oznaka detalja/Detail tag				Stone/Kamen		
Broj objekta/Building Number				Sand/Pijesak		
Oznaka spratnosti objekta/Mark of building height				Gravel/Šljunak		
Broj stana/Apartment Number				Stone/Rustični kamen		
Broj prostorije/Room Number				Ground/Zemlja		
Oznaka fasadnog zida/External Wall Mark				Screed/Cement		
Oznaka unutrašnjeg zida/Internal Wall Mark				Water/Voda		
Otvor u ploči za instalacije/Installation shaft slab opening				Stone cladding/Kamena obloga		
Oznaka nagiba površine/Slope mark				Tree/Drvo		
Granica urbanističke parcele/Urban plot boundary				Lawn/Trava		
Broj urbanističke (katastarske) parcele/Urban (cadastral parcel) No.						
PROSTORIJA		Nazivnija prostora / Room name		Oznaka za vrata/Door tag		Broj prostora/Window No.
Pod: Parket		Završna obrada poda / Floor finish				Zidarski otvor Serija / Vinska /Wall opening width / Height
P: 16.50m²		Porugla / Fuga		Oznaka za prozor/Window tag		Broj prostora/Window No.
O: 17.00m		Obrub / Pelmetier				Zidarski otvor Serija / Vinska /Wall opening width / Height
						Vinska parapeta /Sill height

PROJEKTANT: Društvo za Arhitektonske, Inženjerske djelatnosti i tehničko savjetovanje RAKUSAM DOO Podgorica		INVESTITOR: Nacionalni dispečerski centar (NDC)	
Objekat: adaptacija suterenskog prostora zgrade NDC-a		Lokacija: Moskovska ulica, Opština Podgorica	
Glavni inženjer: Rakčević Radovan dipl.ing.arh		Vrsta tehničke dokumentacije: GLAVNI PROJEKAT	
Odgovorni inženjer: Rakčević Radovan dipl.ing.arh		Dio tehničke dokumentacije: Arhitektura	
Saradnici: Ivan Rakčević msc.arch Linda Pepić msc.arch Selena Samac Rakčević bsc.arch		Prilog: 02_Suteren-Inter operam NDC	
Maj 2024.		Br. priloga: 2 / 10	

RAZMJERA:
1:50

Br. Strane:

PRIZEMLJE - PROJEKTOVANO STANJE (post operam)
PODNE OBLOGE

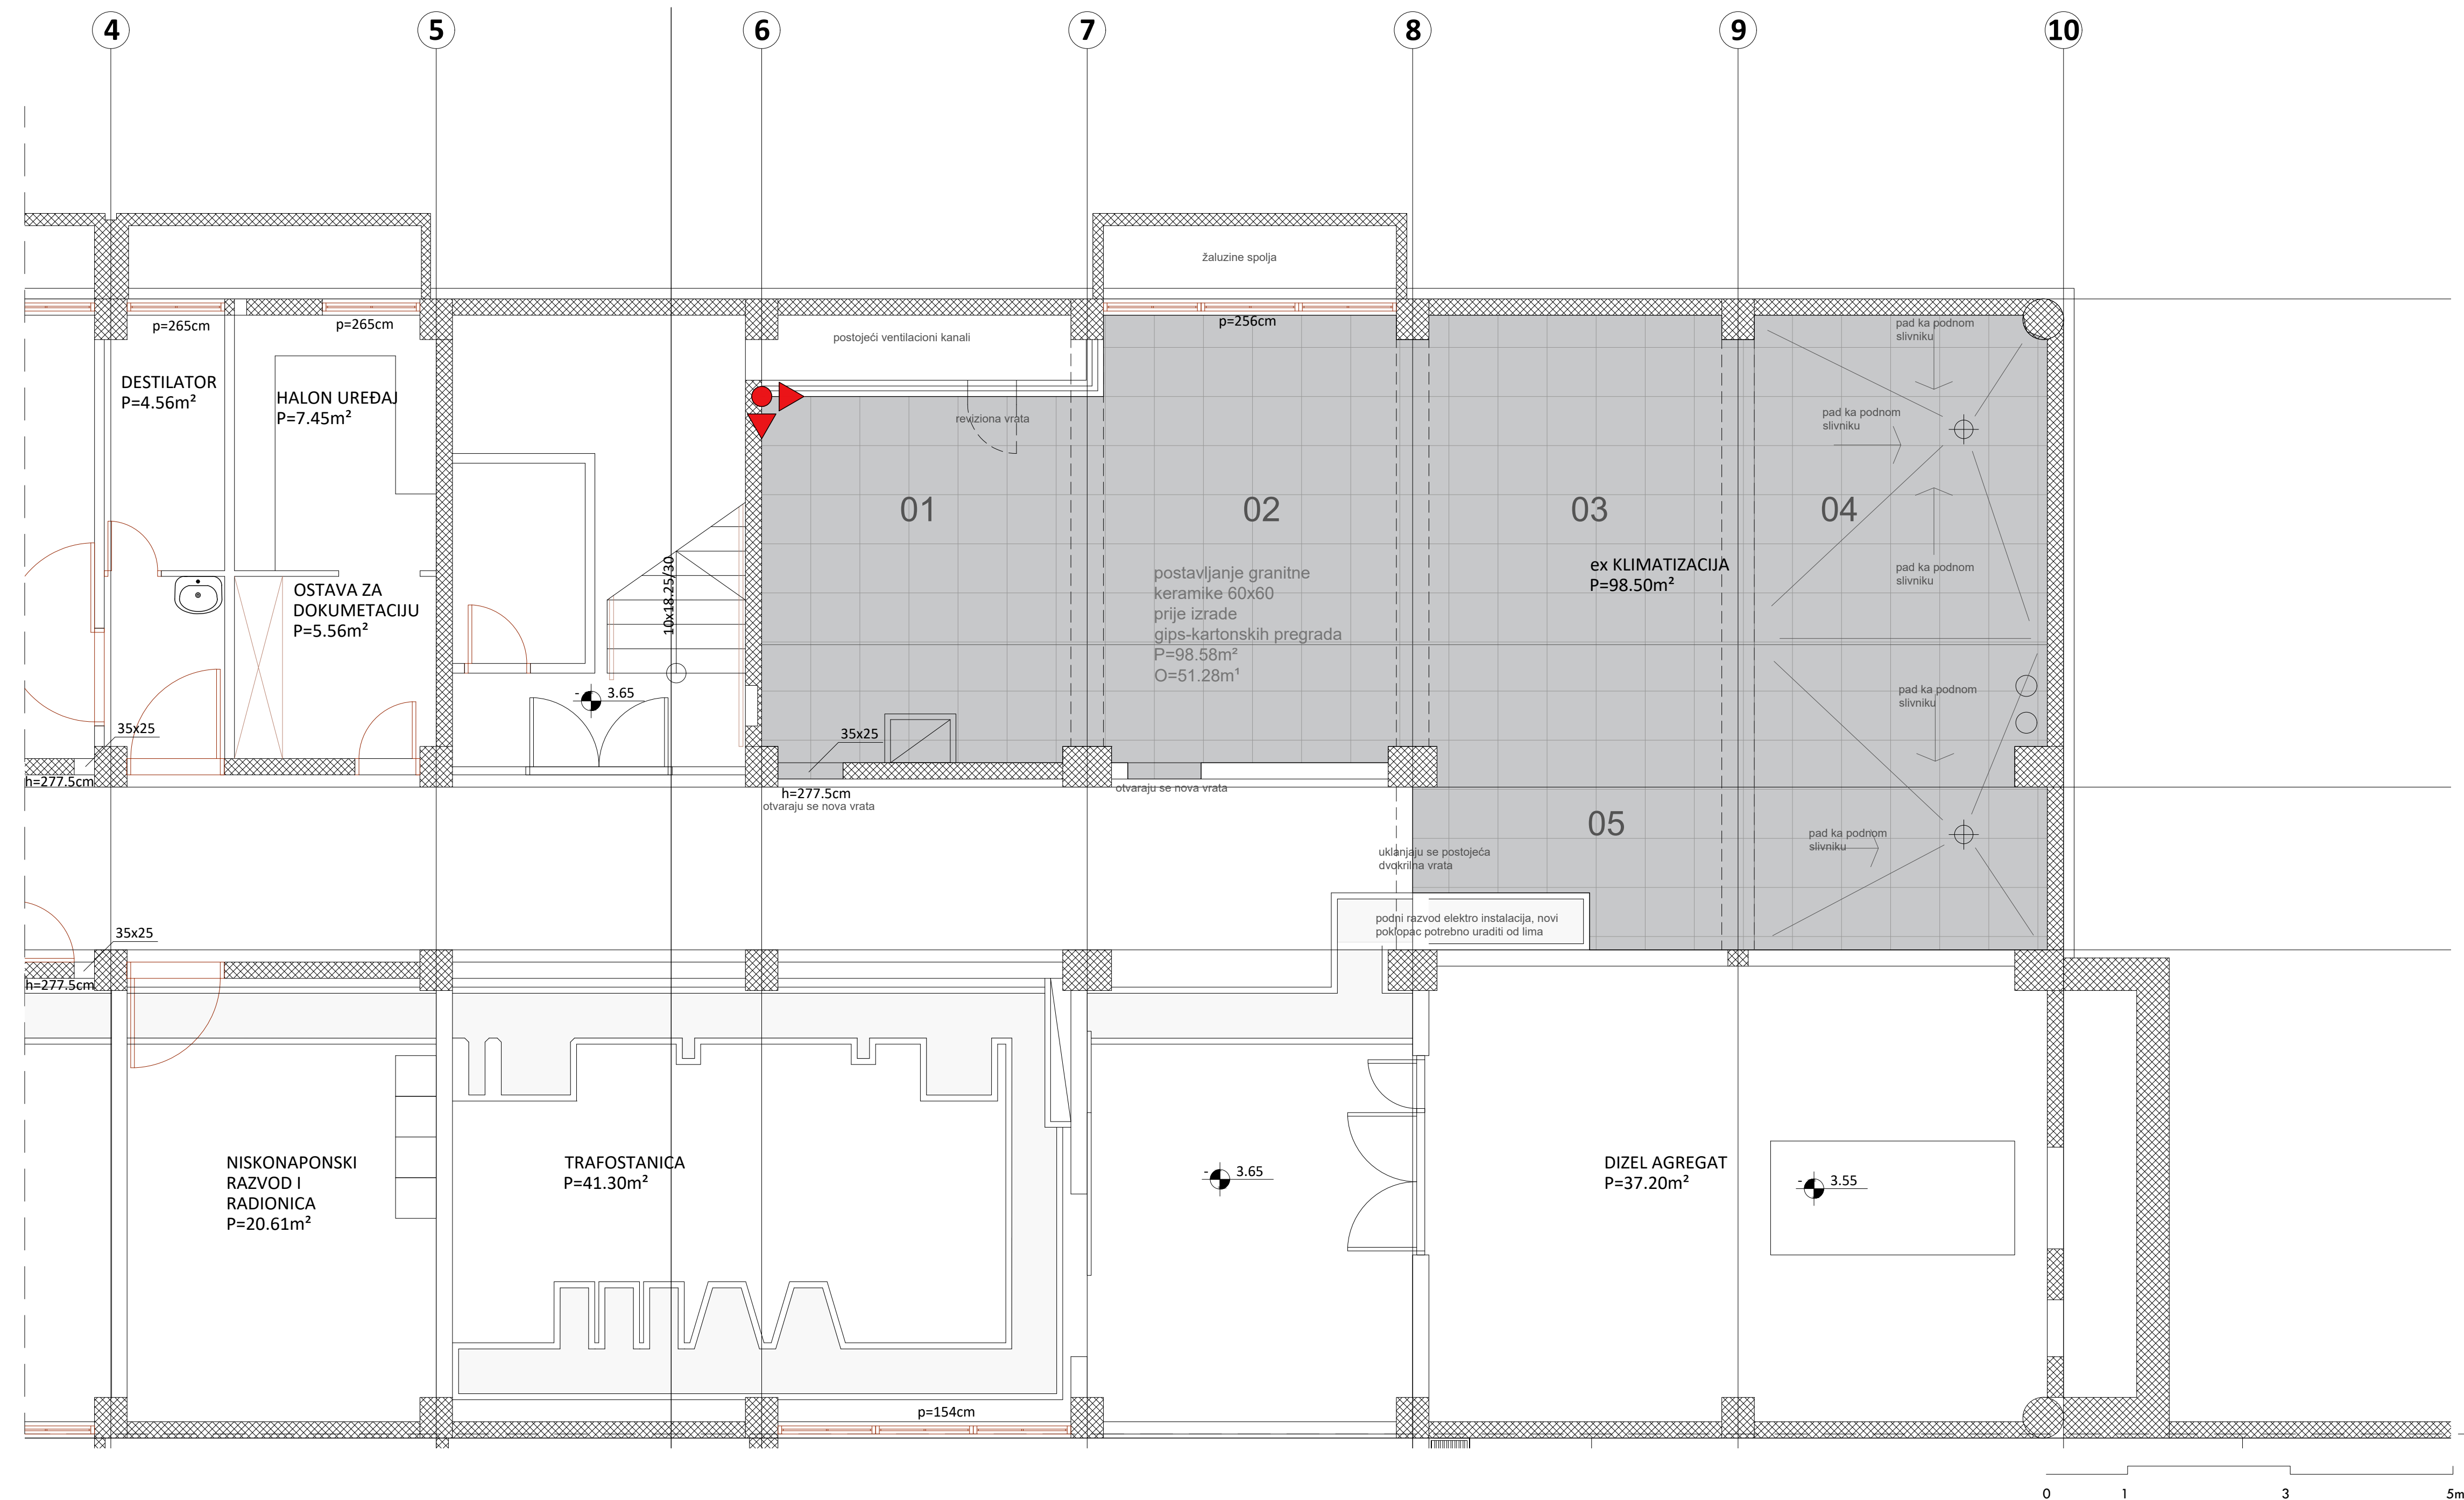

GENERALNE NAPOMENE:

crtež je u razmjeri 1:1 i ne smije se mijenjati

sva nepoklapanja i sve nejasnoće prijaviti arhitekti i nadzoru.

izmjene dozvoljene samo uz saglasnost odgovornog projektanta

sve mjere provjeriti na licu mjesta

osnove se čitaju uz odgovarajuće
presjeke, izgledе i specifikacije

u obračunu NETO površina nisu

uračunate debljine završnih slojeva :
keramičke pločice i malter u
debljini od cca 1.50cm

GENERAL NOTES





do not scale from the drawing

any discrepancies and unclear positions to be reported to the architect and survey engineer immediately.
modifications only possible with head architect's permission

all measures to be checked on site

sections, elevations and specifications

NET floor area calculated without finishes
plastering and wall tiling cca 1.50cm

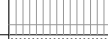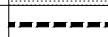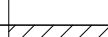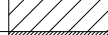LEGENDA/KEY PLAN PLANT			MATERIAL LEGEND / LEGENDA MATERIJALA		HATCH/ŠRAFURA
Kota gotovog poda / Finished Floor Level	GP	 GP ±0.00	Concrete/Beton		
Kota AB ploče / Structural Slab Level	MK	 MK ±0.00	Reinforced Concrete/Armirani beton		
Oznaka apsolutne kote gotovog poda i gornje kote AB ploče/Absolute Level of finished floor and structural slab level		 GP ±0.00 MK ±0.20	Screed/Našavi beton		
Dubinska kota na fasadi / Facade level		 +0.20	Spanish Tiles/Ceramida		
Oznaka olučne vertikale/Water spout tag	OV		Decking/Daščano popločanje		
Oznaka za vrata/Door tag	V01		Render/Fasadni Mortar		
Oznaka za prozor/Window tag	P01		Waterproofing/Hidroizolacija		
Oznaka balustrade/Railing tag	OG01		Thermal and sound insulation/ Toplotna i zvučna izolacija		
Oznaka presjeka/Section tag			Brick/Opeka		
Oznaka detalja/Detail tag			Stone/Kamen		
Broj objekta/Building Number		 OBJ 1	Sand/Pijesak		
Oznaka spratnosti objekta/Mark of building height		 Po +P	Gravel/Šljunka		
Broj stana/Apartment Number	A1		Stone/Rustični kamen		
Broj prostorije/Room Number	7		Ground/Zemlja		
Oznaka fasadnog zida/External Wall Mark	FZ1		Screed/Cement		
Oznaka unutrašnjeg zida/Internal Wall Mark	UZ1		Water/Voda		
Otvor u ploči za instalacije/Installation shaft slab opening			Stone cladding/Kamena obloga		
Oznaka nagiba površine/Slope mark			Tree/Drvo		
Granica urbanističke parcele/Urban plot boundary			Lawn/Trava		
Broj urbanističke (katastarske) parcele/Urban (catastral) parcel No.	KP3505				
PROSTORIJA	Ime prostorije / Room name		Oznaka za vrata/Door tag		Broj prozora/Window No.
Pod: Parket	Završna obrada poda / Floor finish				Zidarski otvor Sine Vršina /Wall opening Width Height
P: 16.50 m ²	Površina / Area		Oznaka za prozor/Window tag		Broj prozora/Window No.
O: 17.00 m	Obim / Perimeter				Zidarski otvor Sine Vršina /Wall opening Width Height
					Vrha parapeta /Sill height

PROJEKTANT:

Društvo za Arhitektonske, Inženjerske
djelatnosti i tehničko savjetovanje
RAKUSAM DOO

INVESTITOR:

Nacionalni dispečerski centar (NDC

Objekat:
adaptacija suterenskog prostora zgrade NDC-a

Glavni inženier:

Bakčević Badova

Odgovorni inženje

Rakčević Radovan dipl.ing.arh

Saradnici

Ivan Rakčević msc arch
Linda Pepić msc arh
Selena Samac Rakčević bsc arch

Vrsta tehničke dokumentacije:

GLAVNI PROJEKAT

Dio tehničke dokumentacije:


Arhitektura

Priloga

04_Suteren-Projektovano

stanje podne obloge

Maj 2024.

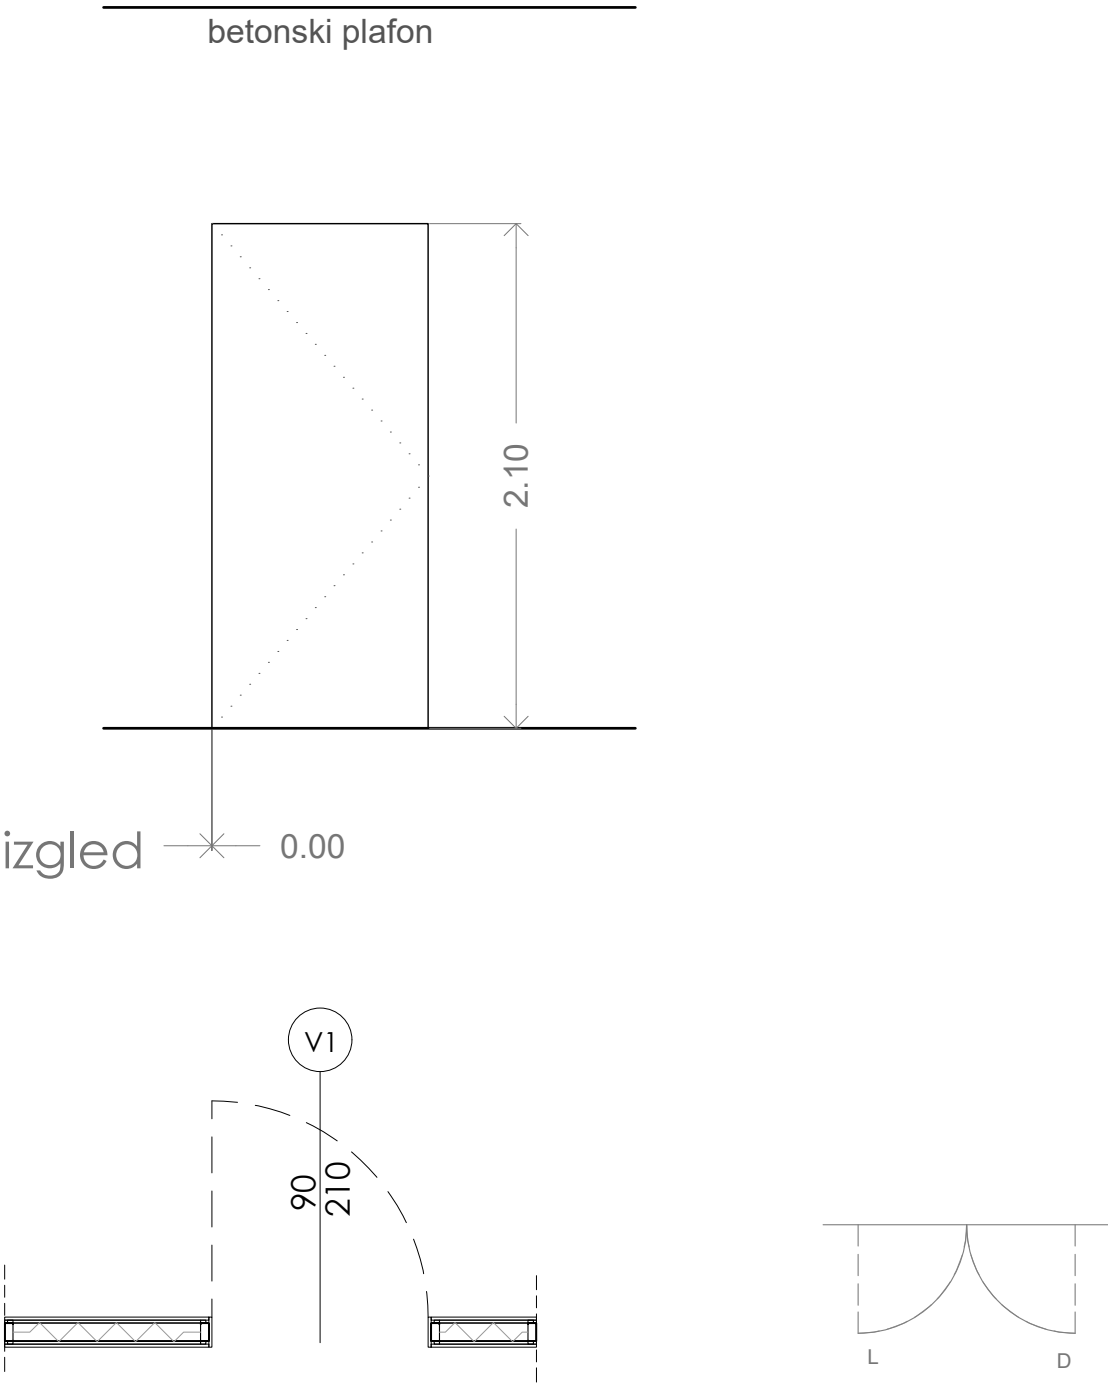


metalna protivpožarna vrata od magacina 02,03 i 04

Tip V1 - Metalna protivpožarna jednokrlna vrata dimenzije 90/210 cm, vrata od magacina 02, 03 i 04. Vrata su izrađena od čeličnih profila i limova sa protivpožarnom ispunom sa faktorom zaštite od min. 60min, u silikonskim protivdimnim dihtunzima (zaptivanje na toplo i hladno) i hidrauličnim mehanizmom za automatsko zatvaranje vrata . Obračun po komadu, ugrađenih vrata u kompletu sa pratećim okovom. Pozicija uključuje elektromagnetne brave i prihvatalnike za kontrolu pristupa. Gumeni odbojници postavljeni u podu. Finalna obrada vrata je RAL 9006.





	L	D	Σ
SUTEREN	1	2	3
ukupno	3		
prilog ŠEMA UNUTRAŠNJE BRAVARIJE			
crtež broj V1	razmjera 1:50@A4		
autor IR	datum MAJ 2024.		

betonski plafon

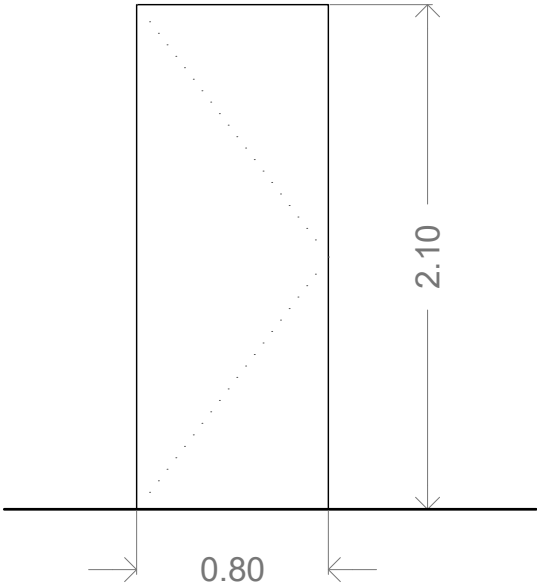

izgled


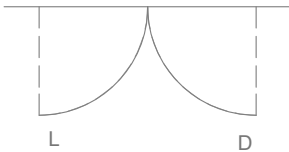
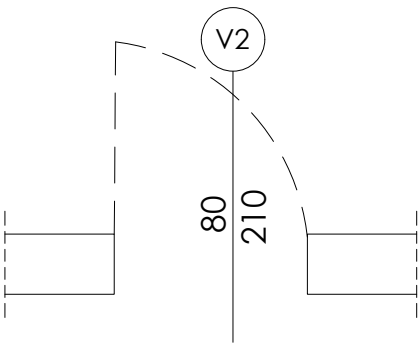


metalna protivpožarna vrata od magacina 01

Tip V1 - Metalna protivpožarna jednokrlna vrata dimenzije 80/210 cm, vrata od magacina 02, 03 i 04. Vrata su izrađena od čeličnih profila i limova sa protivpožarnom ispunom sa faktorom zaštite od min. 60min, u silikonskim protivdimnim dihtunzima (zaptivanje na toplo i hladno) i hidrauličnim mehanizmom za automatsko zatvaranje vrata . Obračun po komadu, ugrađenih vrata u kompletu sa pratećim okovom. Pozicija uključuje elektromagnetne brave i prihvatačke za kontrolu pristupa. Gumeni odbojnici postavljeni u podu. Finalna obrada vrata je RAL 9006.



	L	D	Σ
SUTEREN		1	1
ukupno			1
prilog ŠEMA UNUTRAŠNJE BRAVARIJE			
crtež broj V2	razmjera 1:50@A4		
autor IR	datum MAJ 2024.		

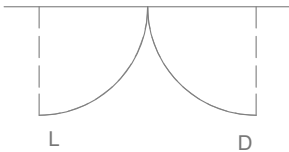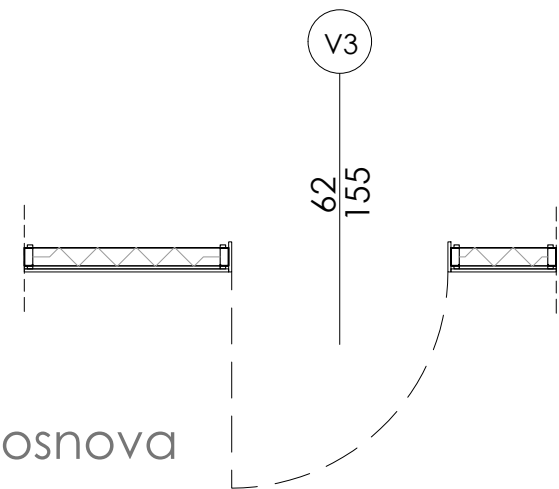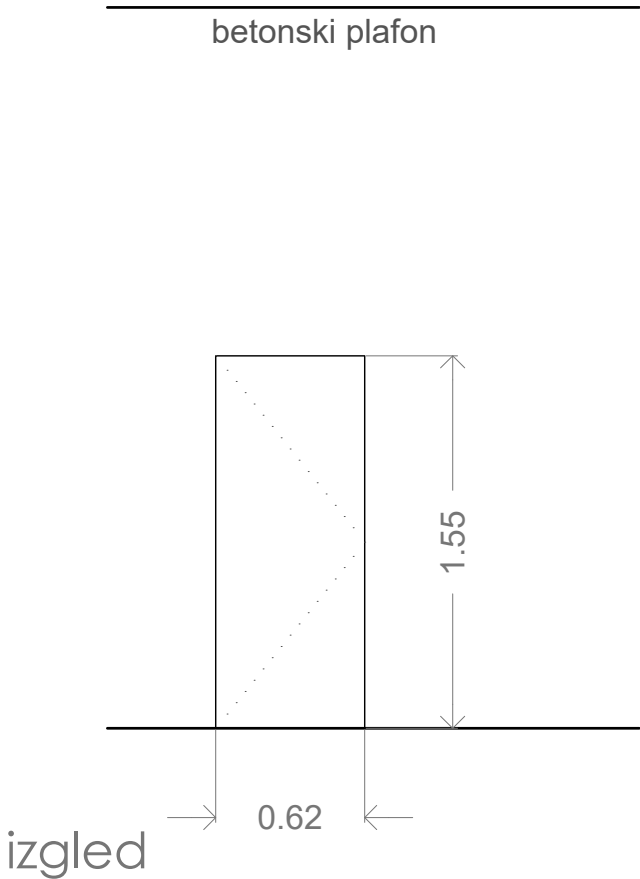

REVIZIONA VRATA OD VENTILACIONIH KANALA

Nabavka i izrada po mjeri revizionih vrata za pristup postojećim ventilacionim kanalima. Stolarija se ugrađuje u suvom postupku. Štok vrata od punog drveta. Na spoju štoka sa zidom postaviti ukrasne dek lajsne. Vratno krilo je od kartonskog saća i sa duplofurniranim stranama u dezenu drveta. Vrata opremiti sa kvakom i bravom, u podu postaviti gumene odbojnice. Okove prilagoditi namjeni, sve stavke raditi prema šemi stolarije. Obračun po komadu izrađenog, transportovanog i ugrađenog na objektu.



	L	D	Σ
SUTEREN	1	0	1
ukupno	1		
prilog ŠEMA UNUTRAŠNJE BRAVARIJE			
crtež broj V3	razmjera 1:50@A4		
autor IR	datum MAJ 2024.		