



SKICA ODRŽAVANJA KATASTRA NEPOKRETNOSTI

R $\approx$ 1:500

4847/3

OSNOVNA ŠKOLA
"VUK KARADŽIĆ"

SPORTSKO-REKREATIVNI POLIGON

P=1565m²

3990/1

- * CRNA GORA -SUBJ.RASPOL.VLADA CG
- * Svojina 1/1
- * JU OŠ VUK KARADŽIĆ
- * Upravljanje 1/1

OVJERAVA:

Ovlašćena geodetska organizacija
"GEODA" d.o.o. Podgorica
(licenca br. 01-012/25-6452/2
od 24.10.2025 god


Ovlašćeno lice Emir Bajrović, geom.
(ovlašćenje br. 01-012/24-5743)
od 25.11.2024.god



Emir Bajrović

OSNOVNA ŠKOLA
"VUK KARADŽIĆ"

ZONA ADAPTACIJE

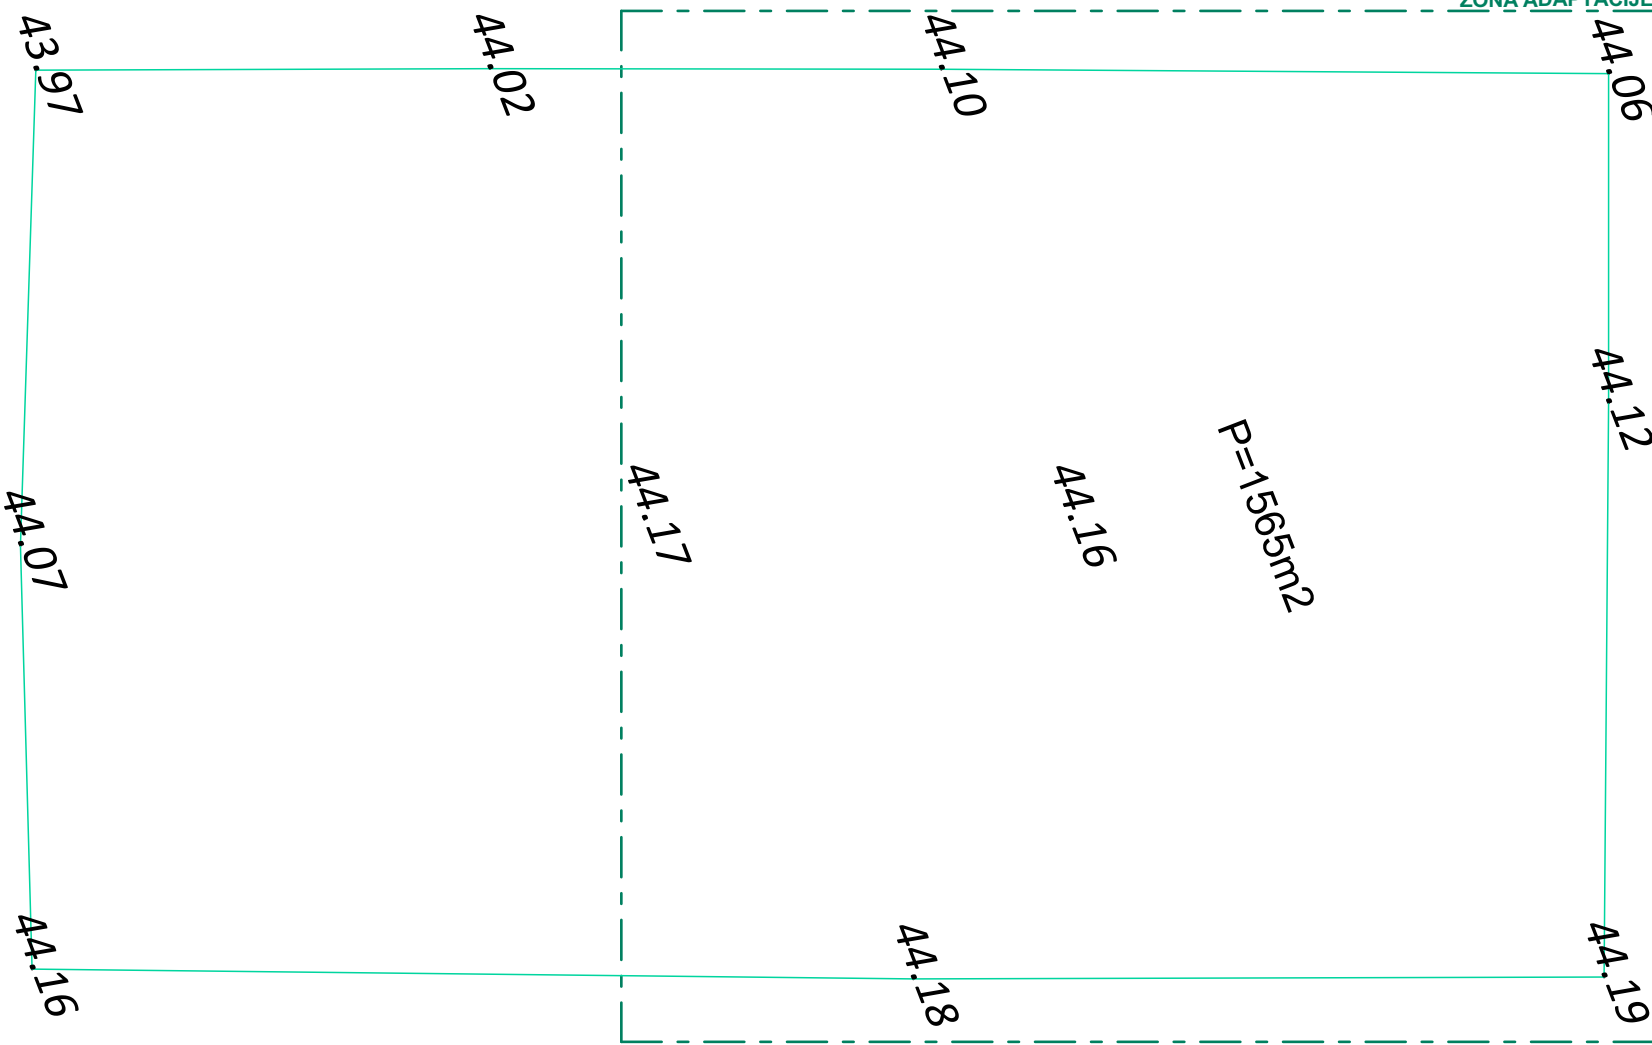


postojeća ivica asfaltne podloge

4847/3

3990/1


postojeće stanje površine

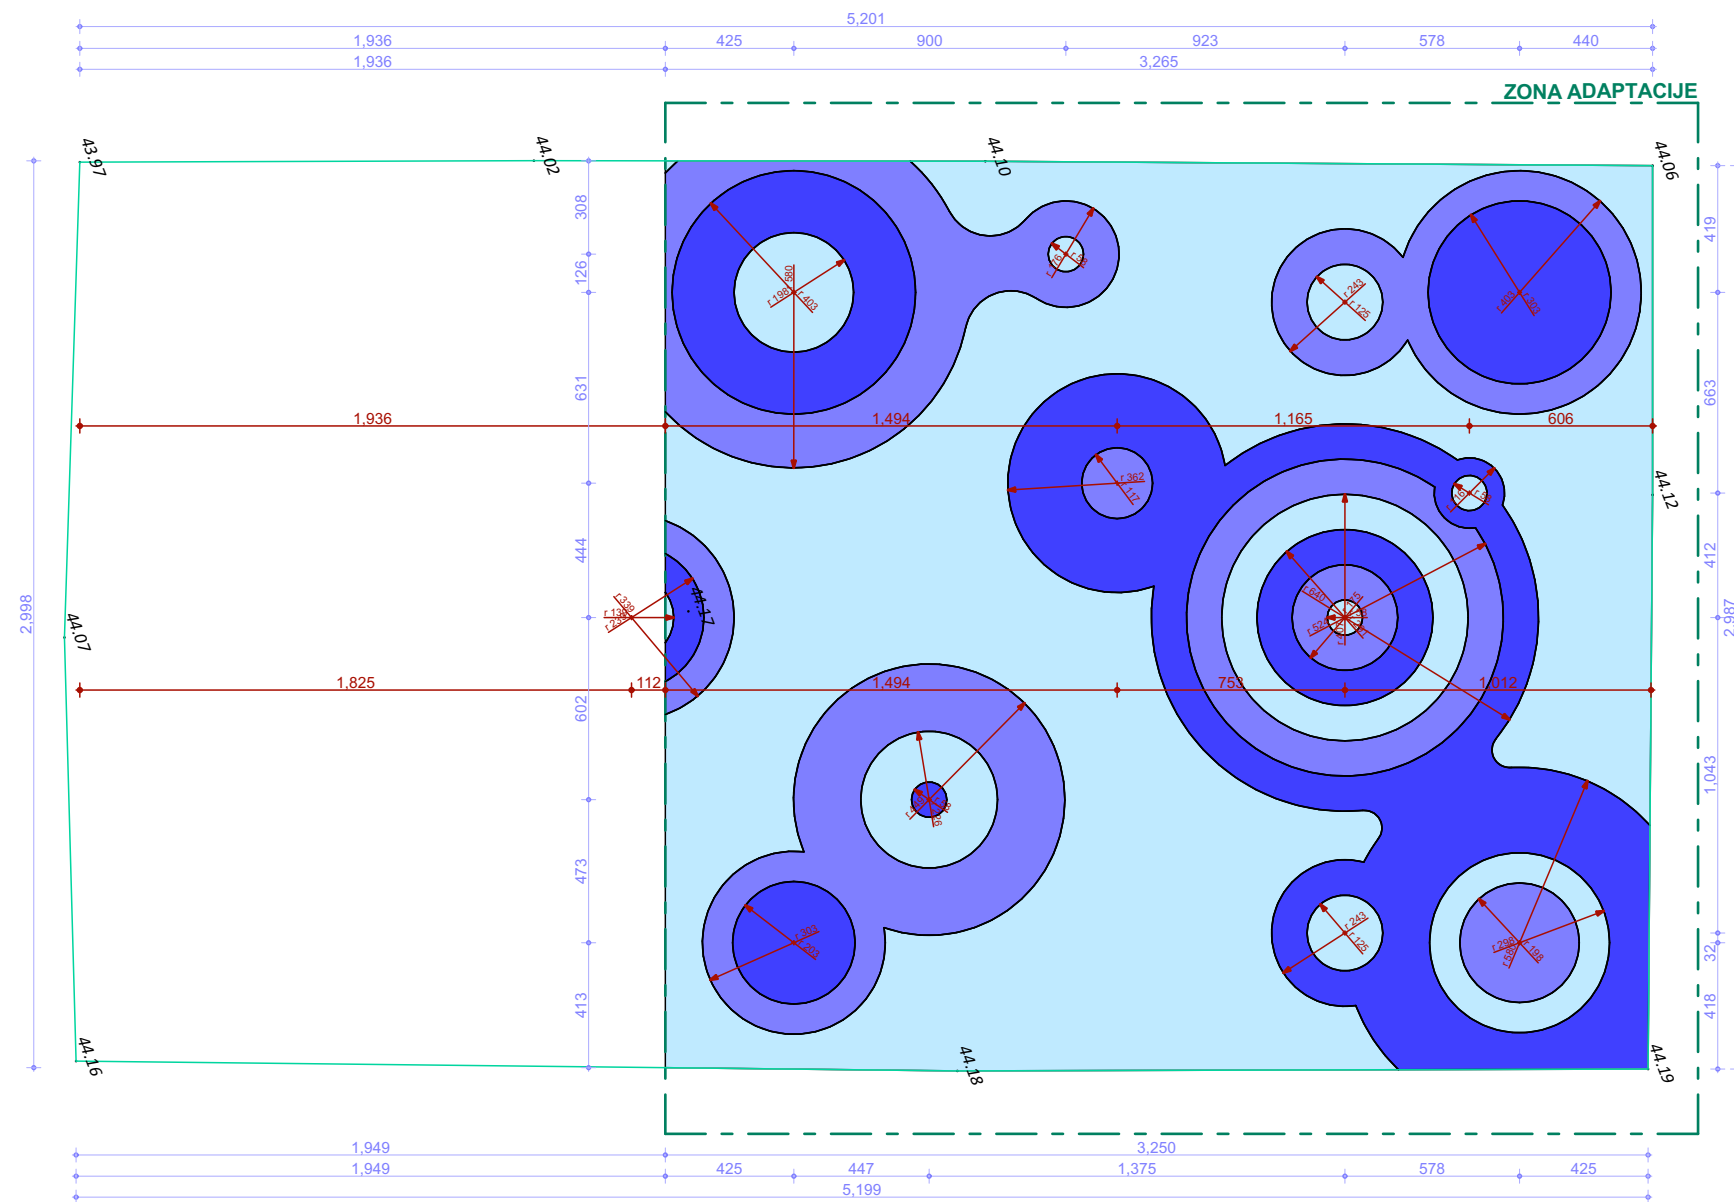

3990/1


OSNOVNA ŠKOLA
"VUK KARADŽIĆ"

postojeća ivica asfaltne podloge
centralna osa linije - debljina linije 5cm

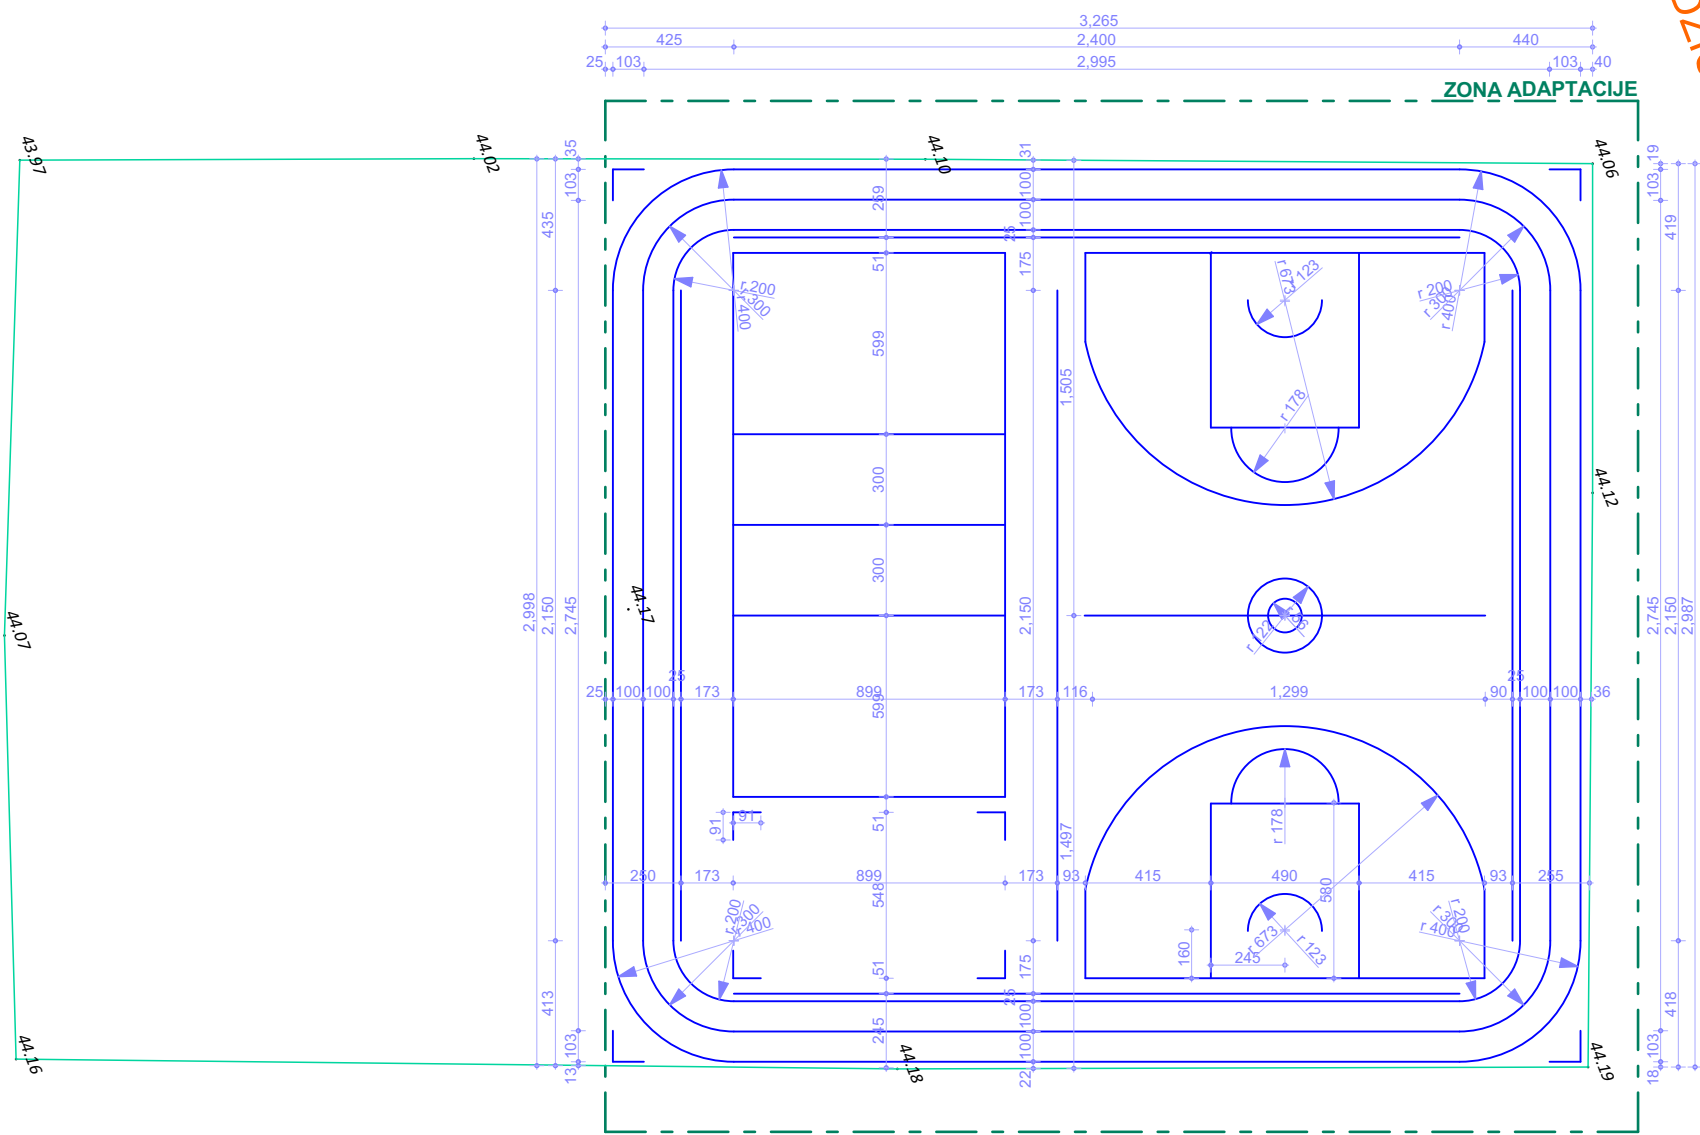

3990/1

OSNOVNA ŠKOLA
"VUK KARADŽIĆ"

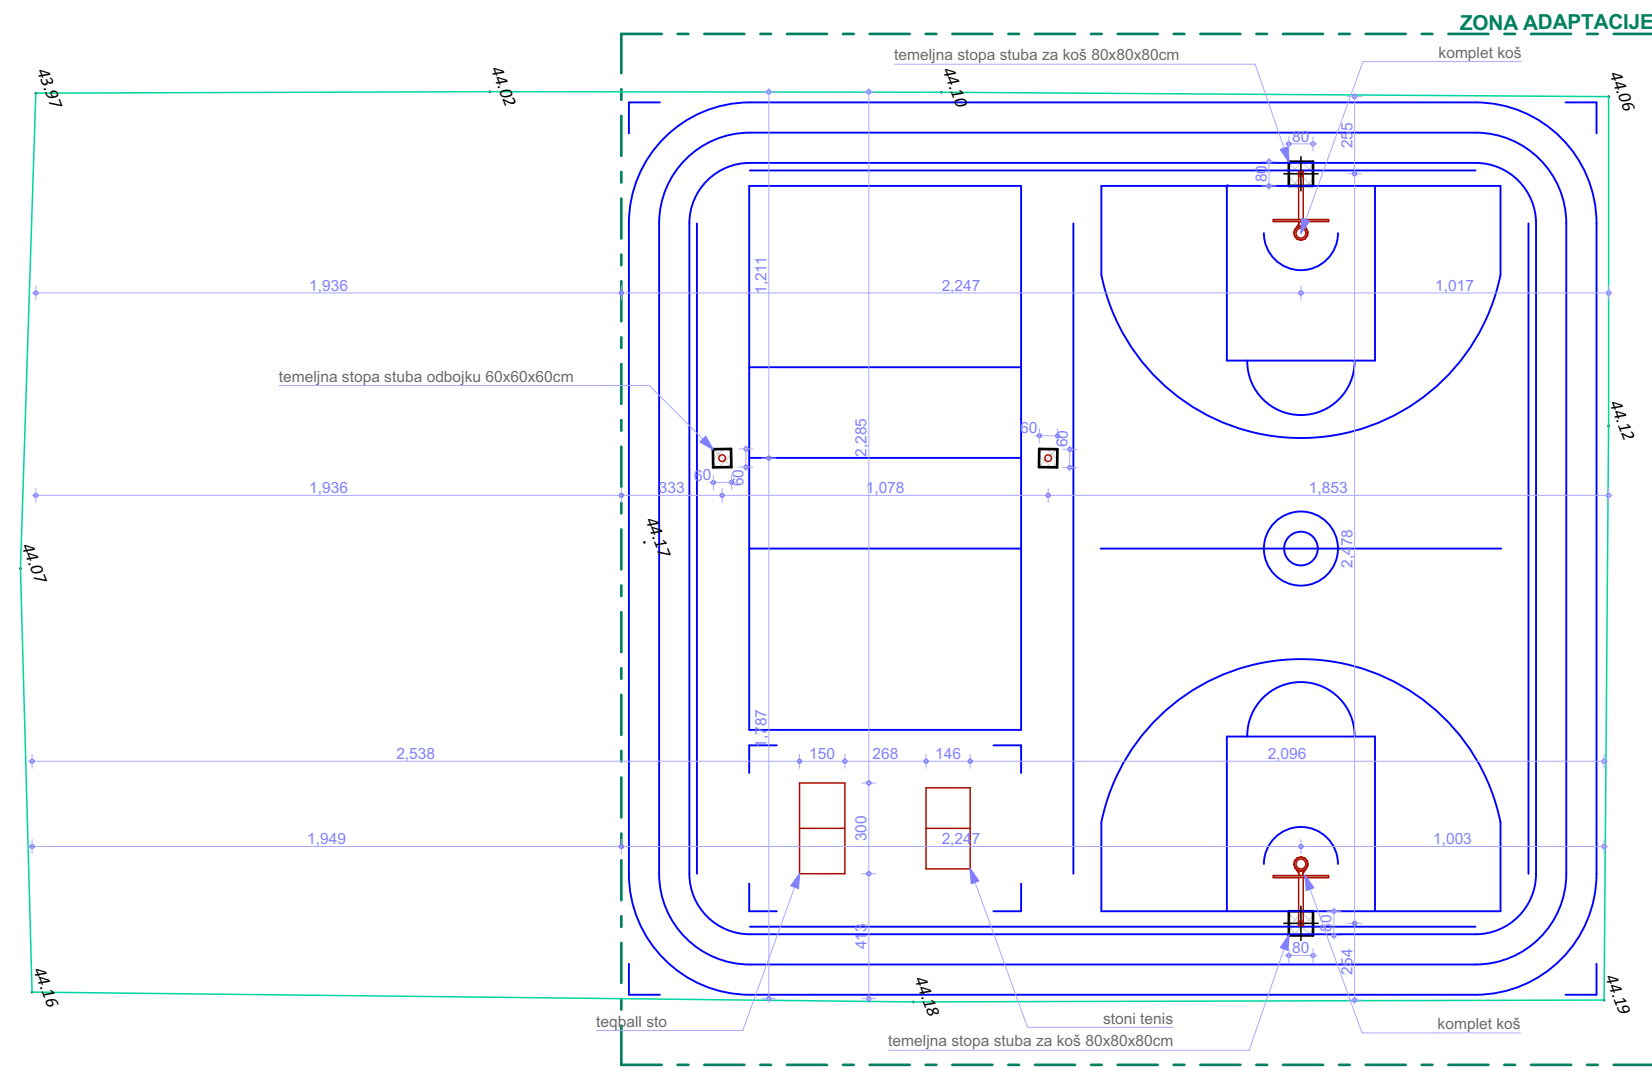

postojeća ivica asfaltne podloge
centralna osa linije - debljina linije 5cm

3990/1